



NORTHEAST ELEVATION - SOUTH WING



NORTHEAST ELEVATION - NORTH WING




NORTHWEST ELEVATION




SOUTHEAST ELEVATION




NORTHWEST ELEVATION @ ENTRY

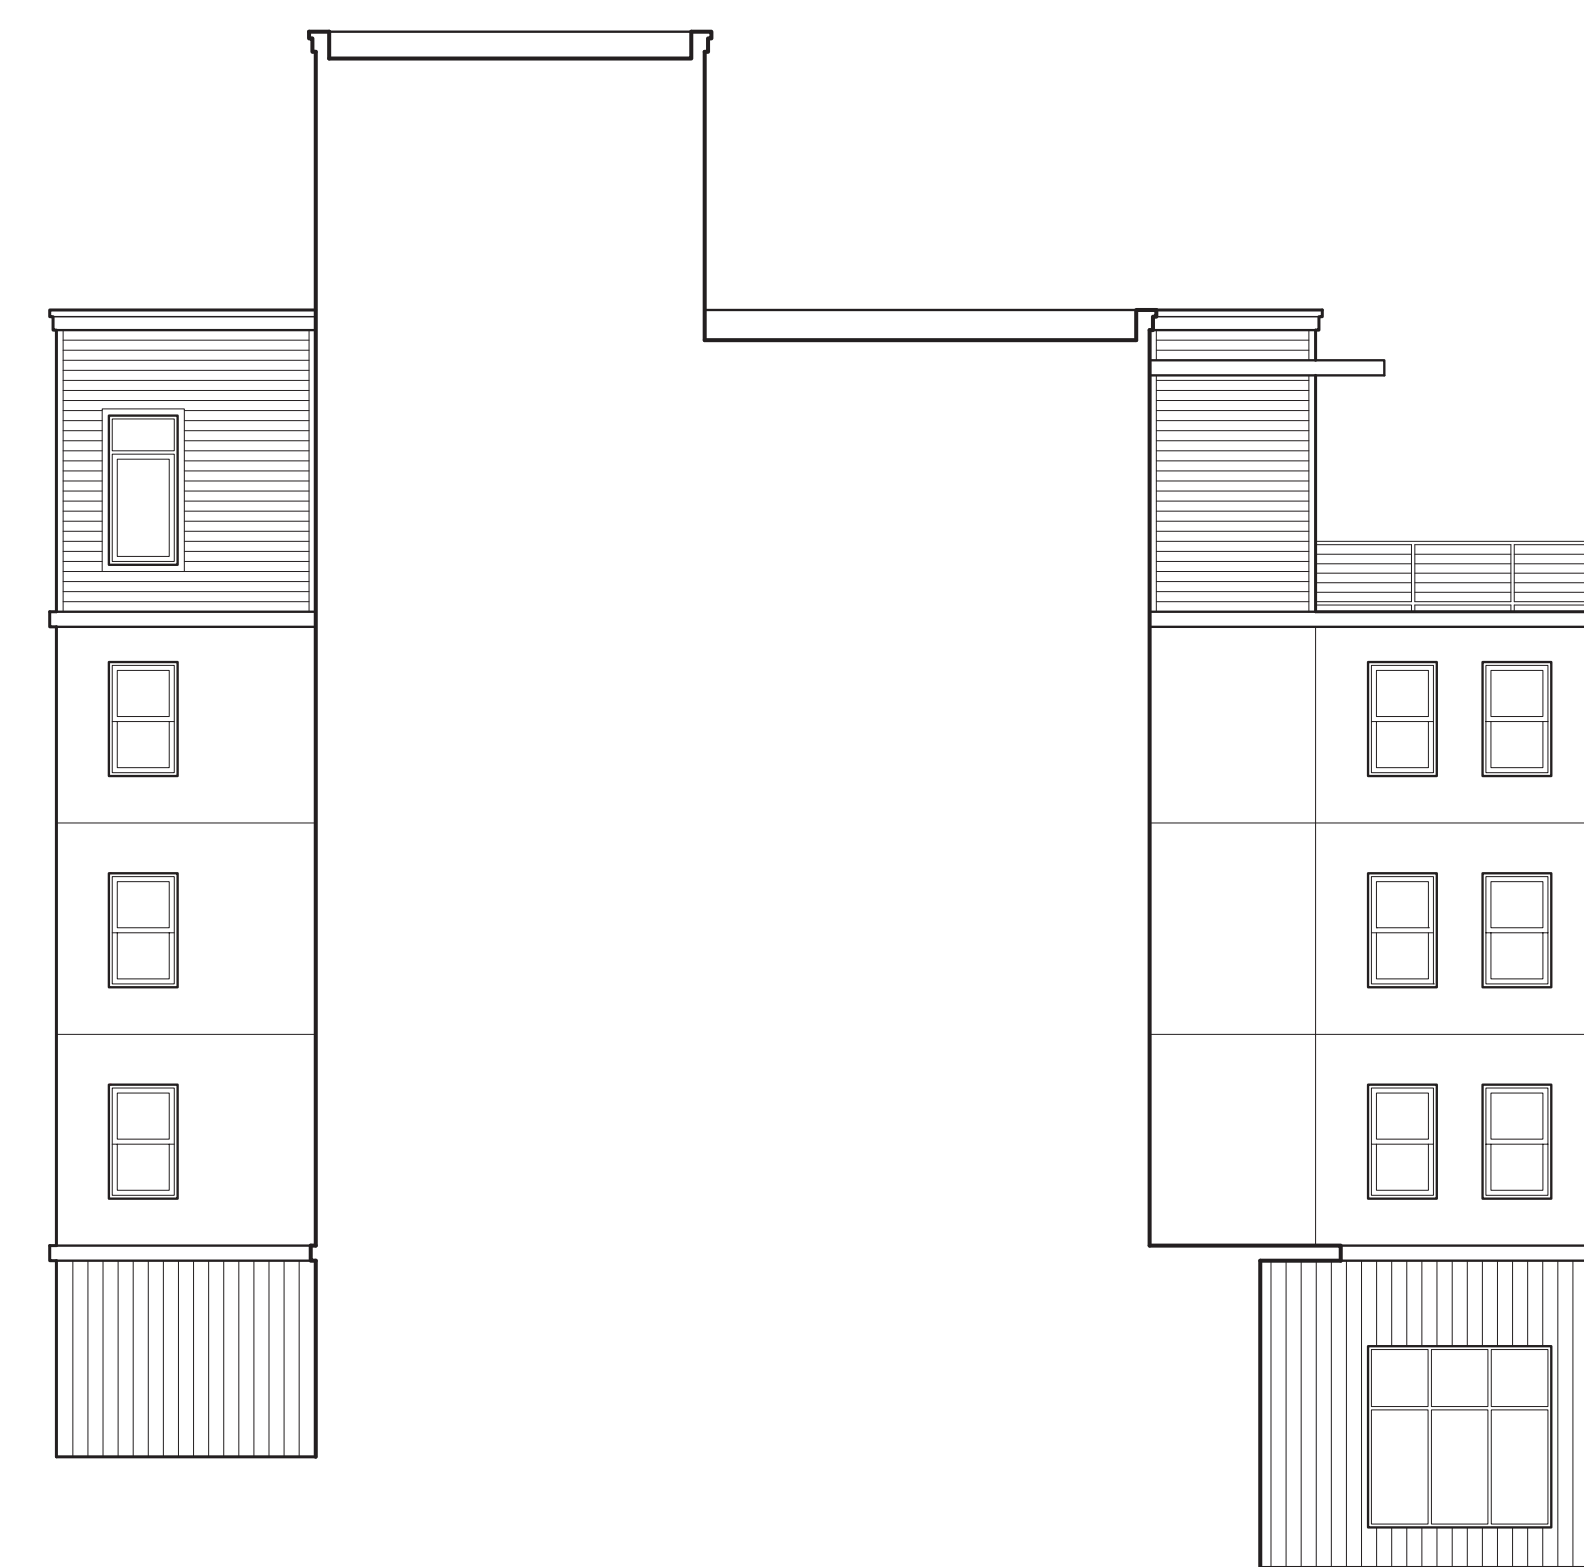

SOUTHEAST ELEVATION @ ENTRY

 

ELDRIDGE & NICHOLSON
ARCHITECTS
270 SOUTH
SUITE 300
SALT LAKE CITY, UTAH 84101
(801) 363-4667

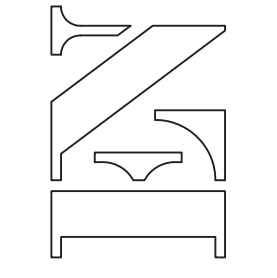

MPE
INCORPORATED

Building 1B Exterior Elevations

Developed by
MPE, INC., PO Box 2429, Park City, UT 84060
eMail: info@treasureparkcity.com



SHEET NUMBER

E.1B.1

6/12/2008