



EXISTING LOWELL AVE.
TYPICAL ROAD SECTION
SCALE: 1"=5'

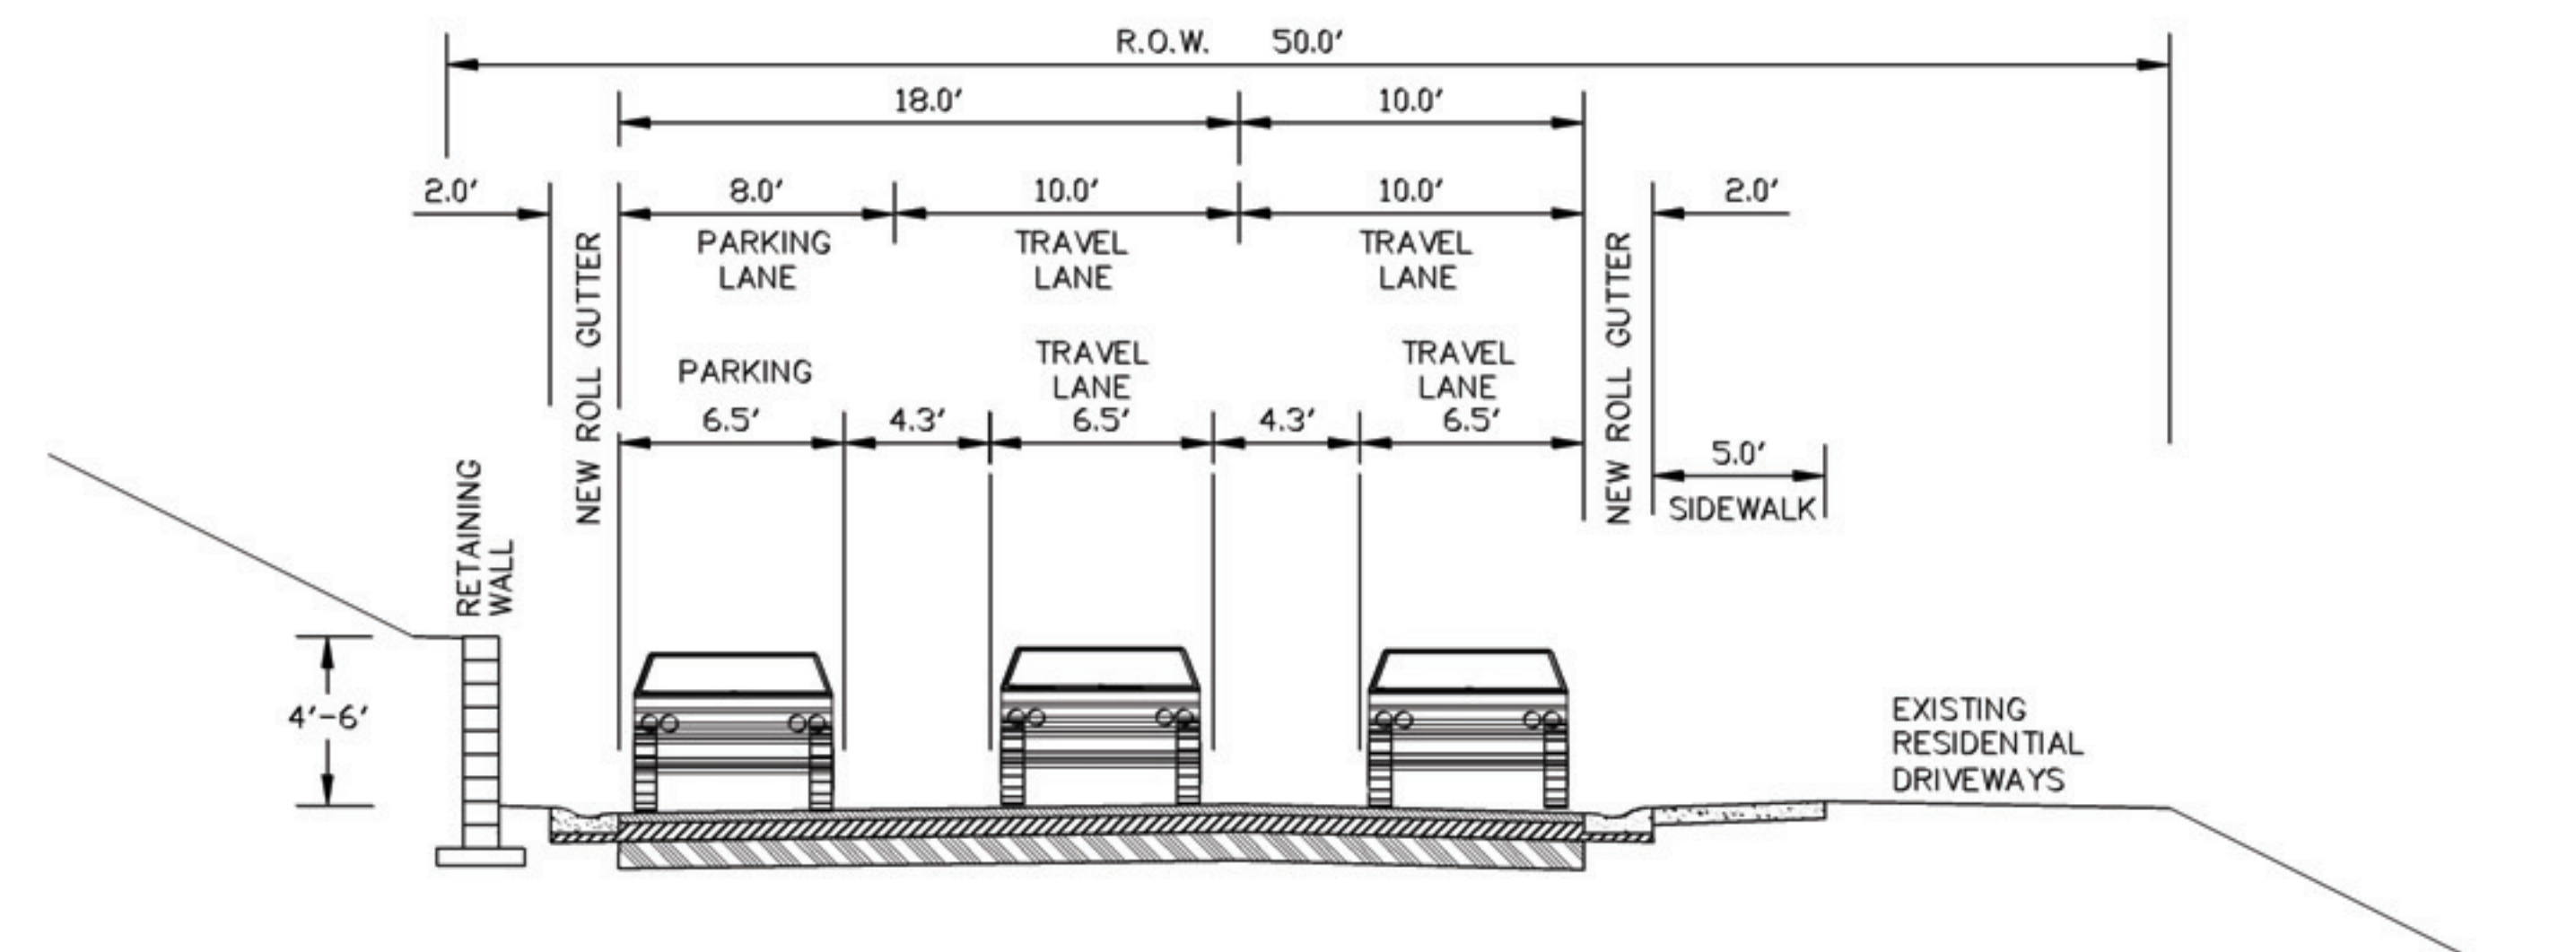

PROPOSED PEC ALTERNATE
TYPICAL ROAD SECTION
SCALE: 1"=5'

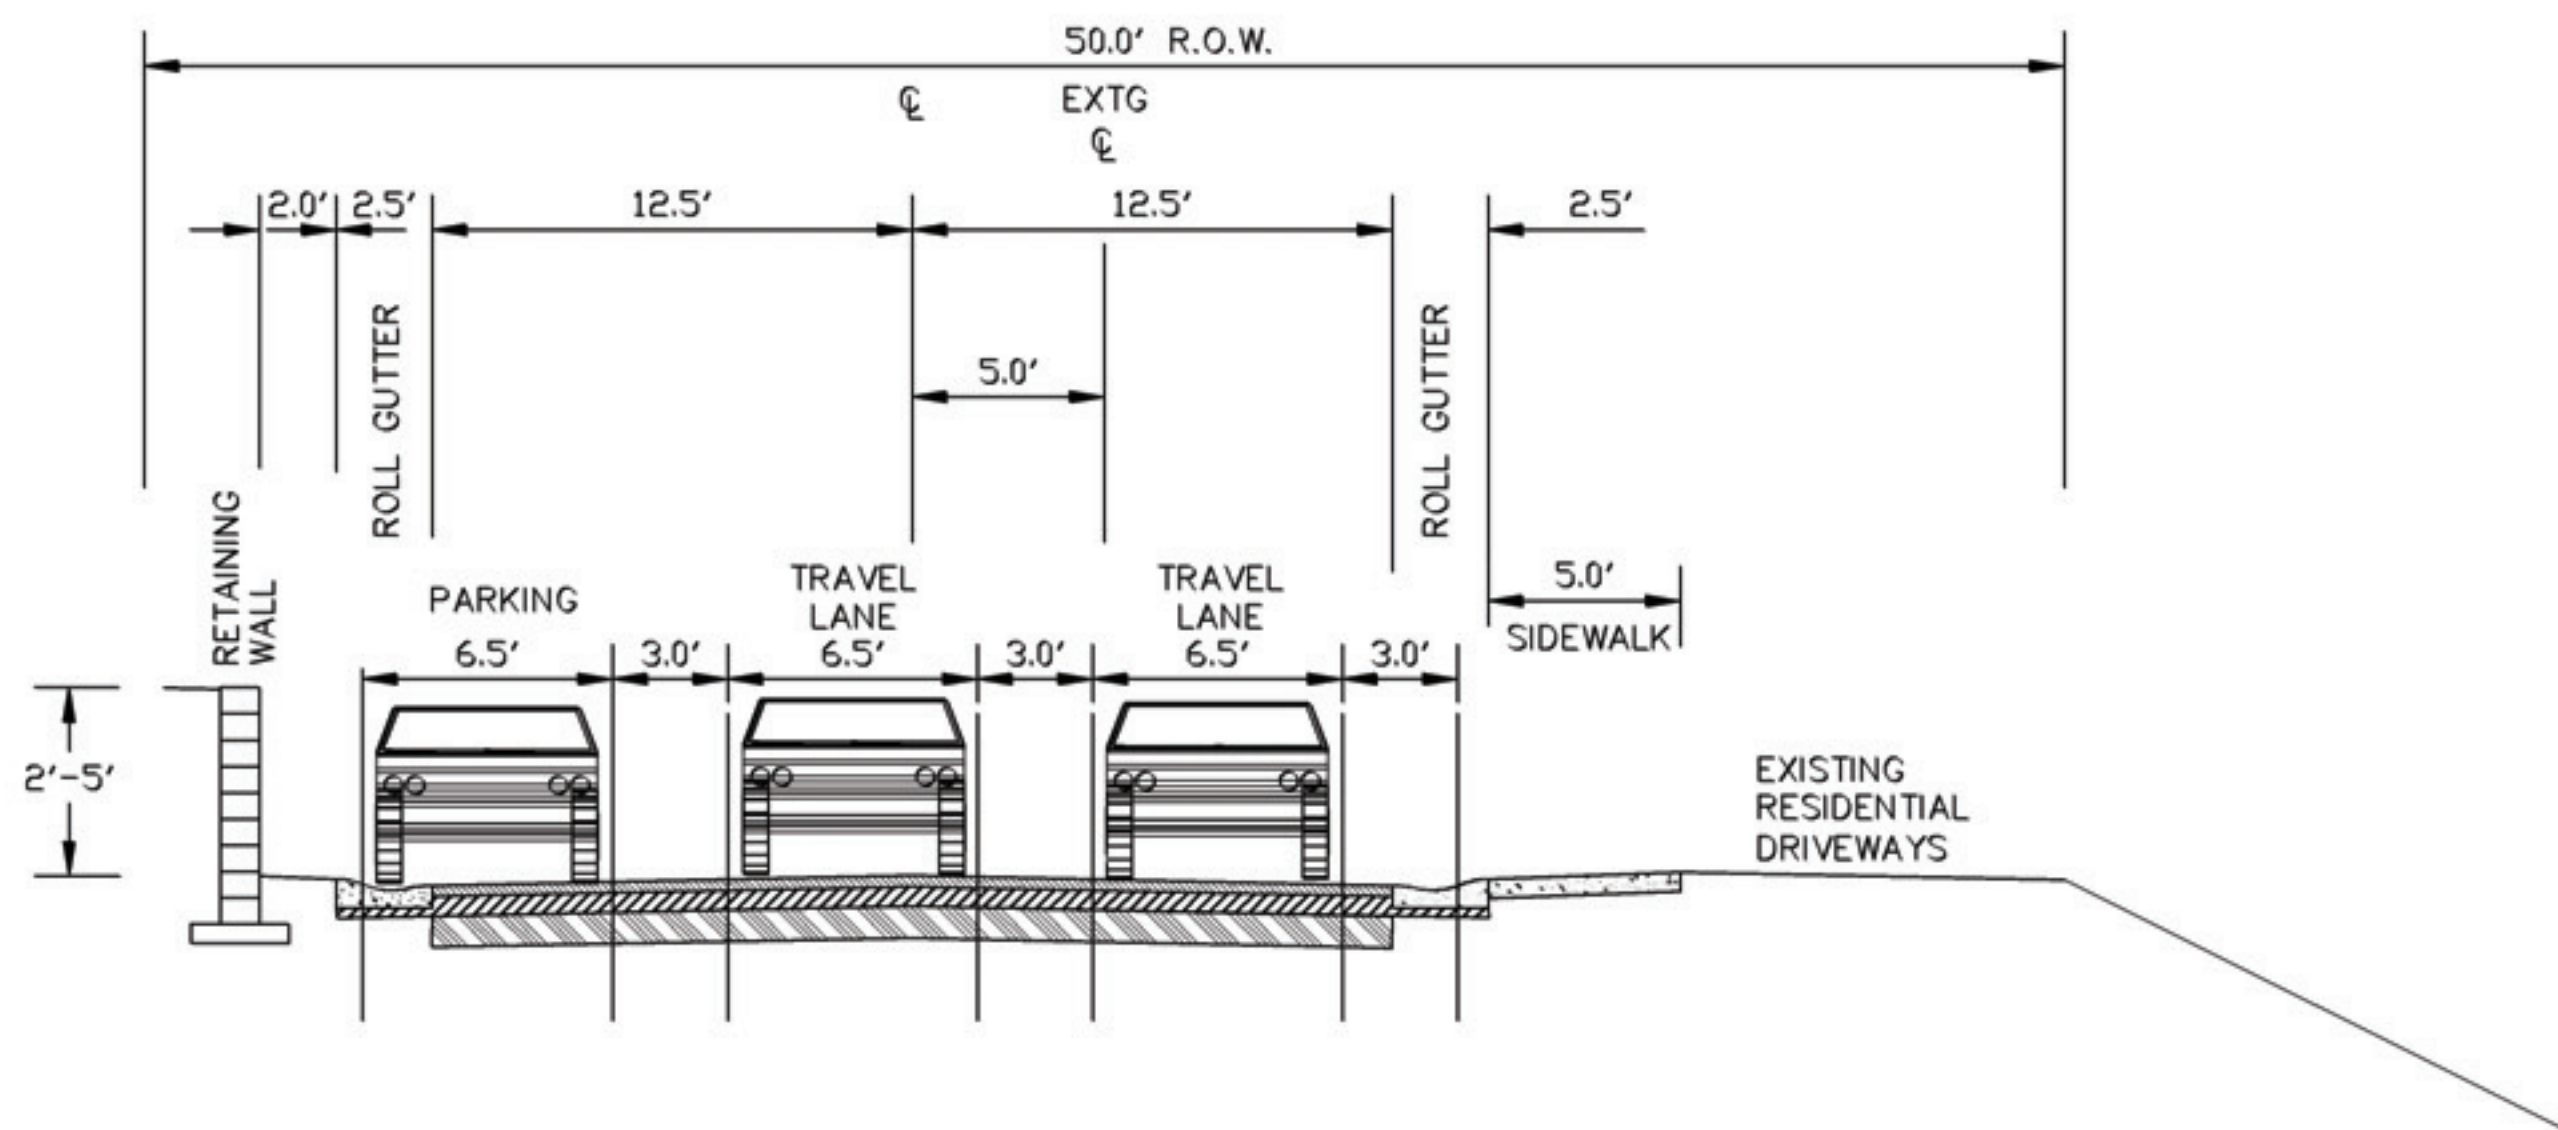

PROPOSED FEHR & PEERS W/ SIDEWALK
TYPICAL ROAD SECTION
SCALE: 1"=5'