



NORTHEAST ELEVATION




NORTH ELEVATION

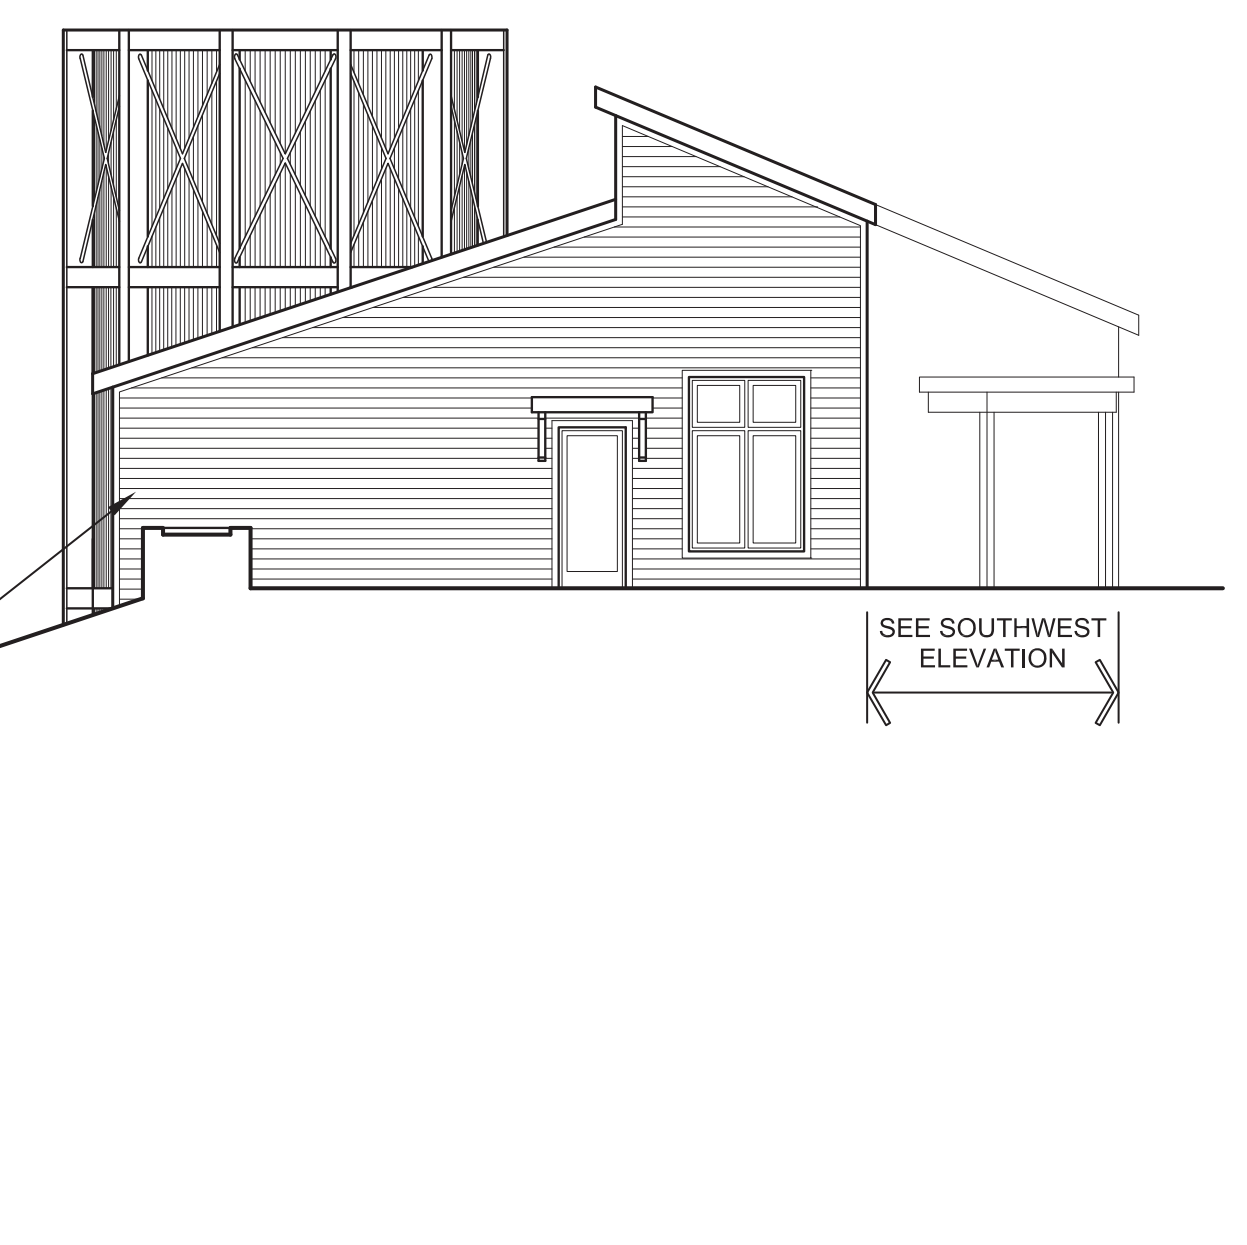


WEST ELEVATION

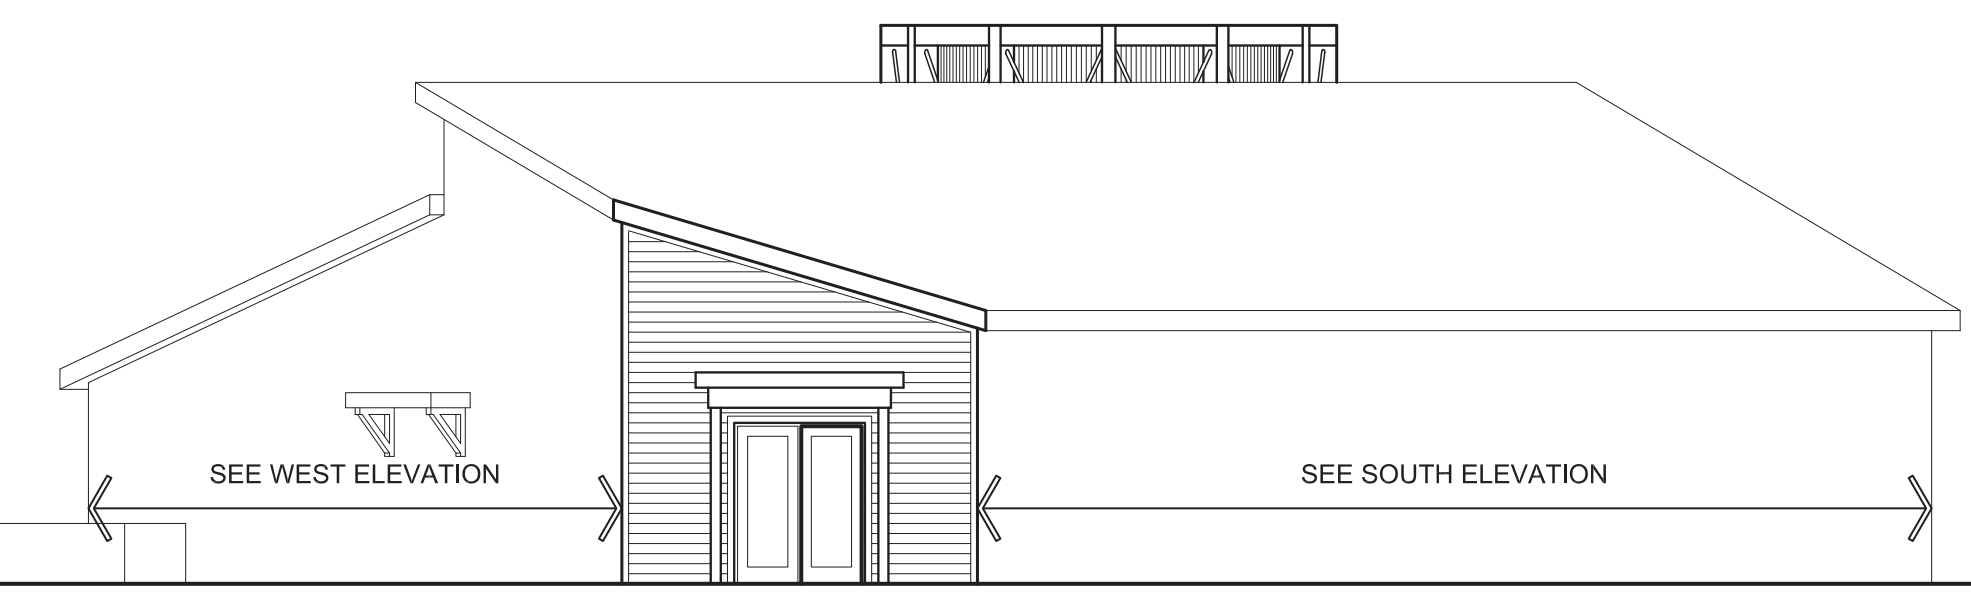


SOUTHWEST ELEVATION

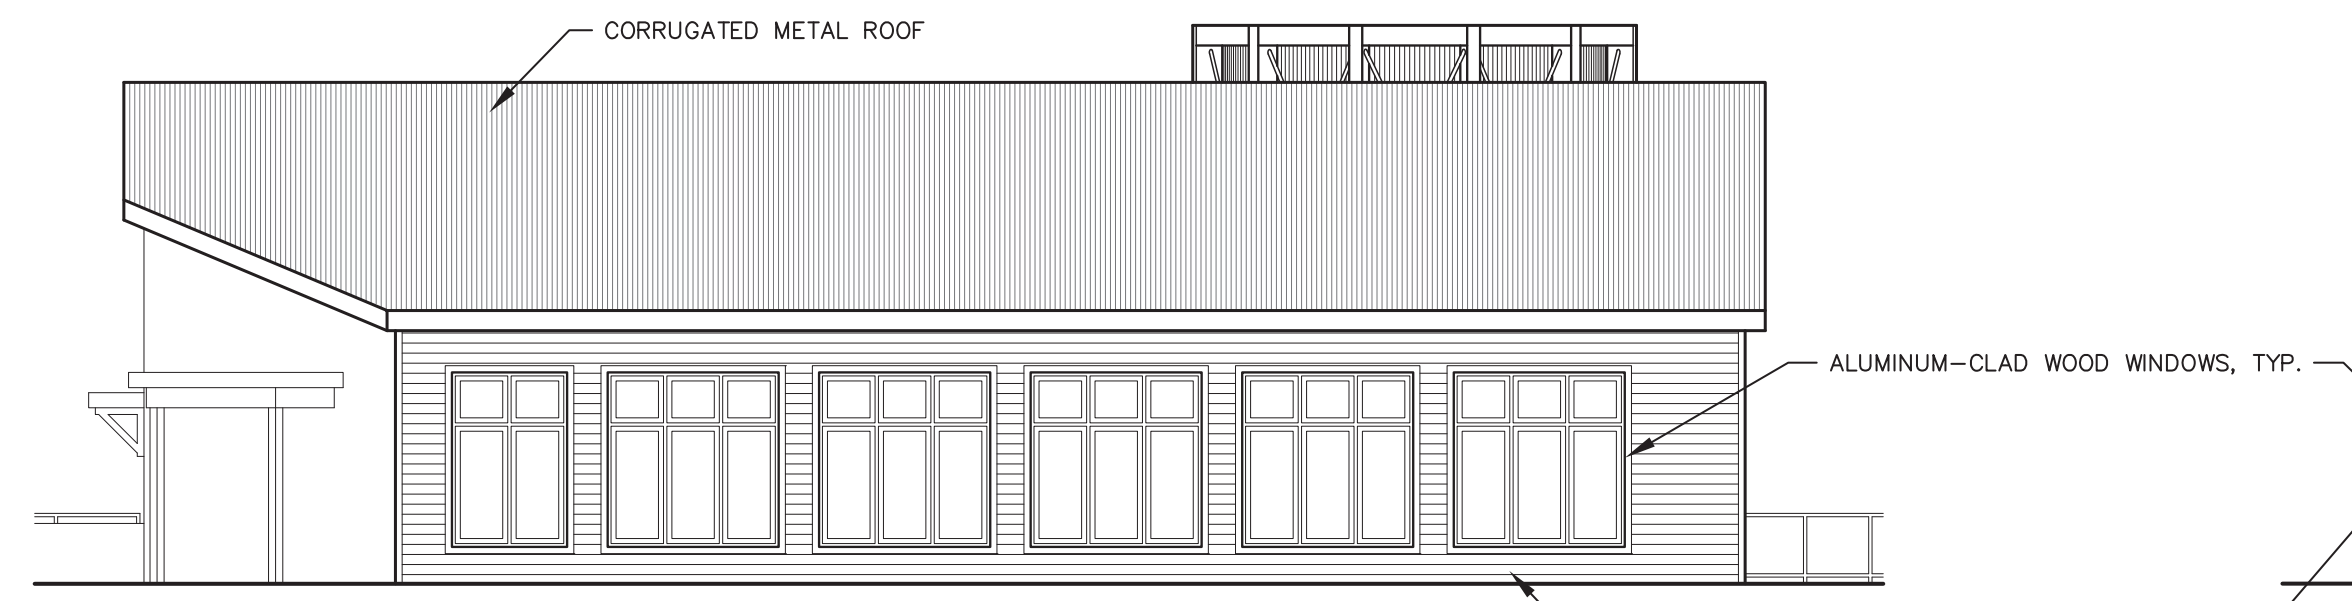


SOUTH ELEVATION

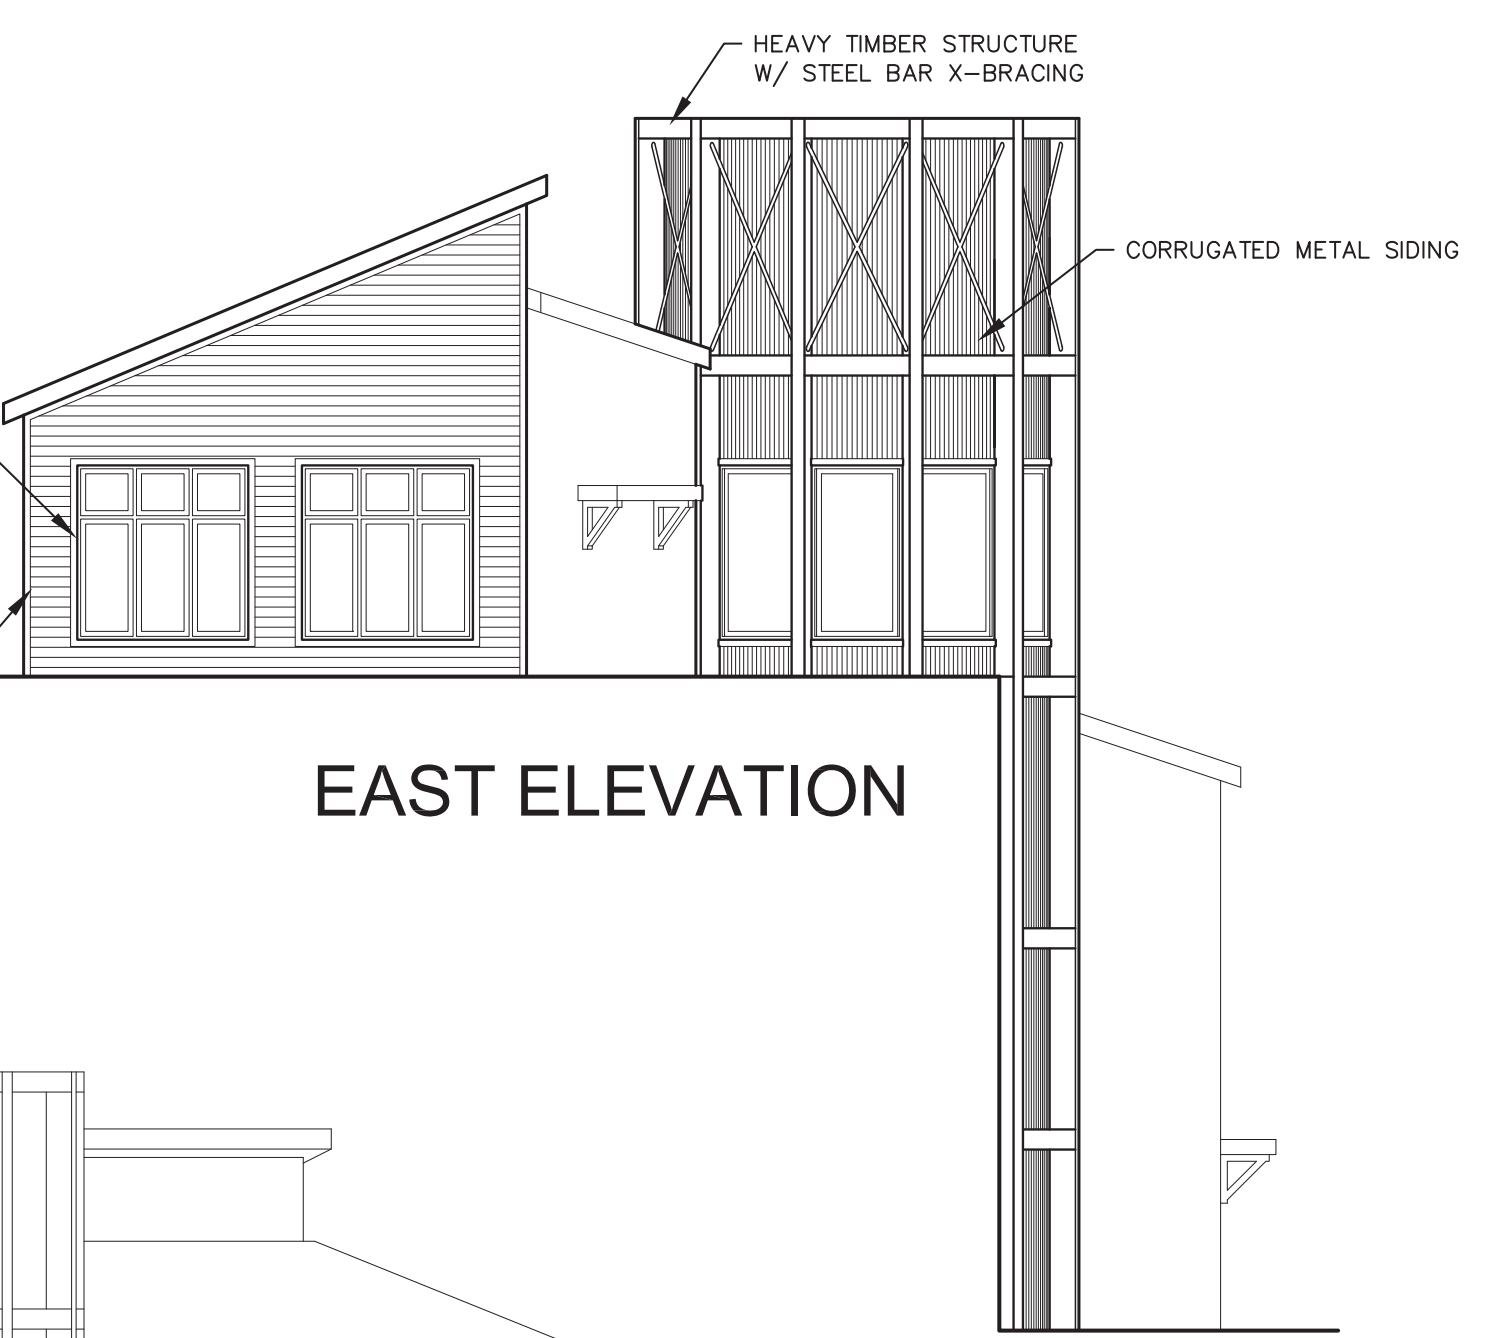

EAST ELEVATION

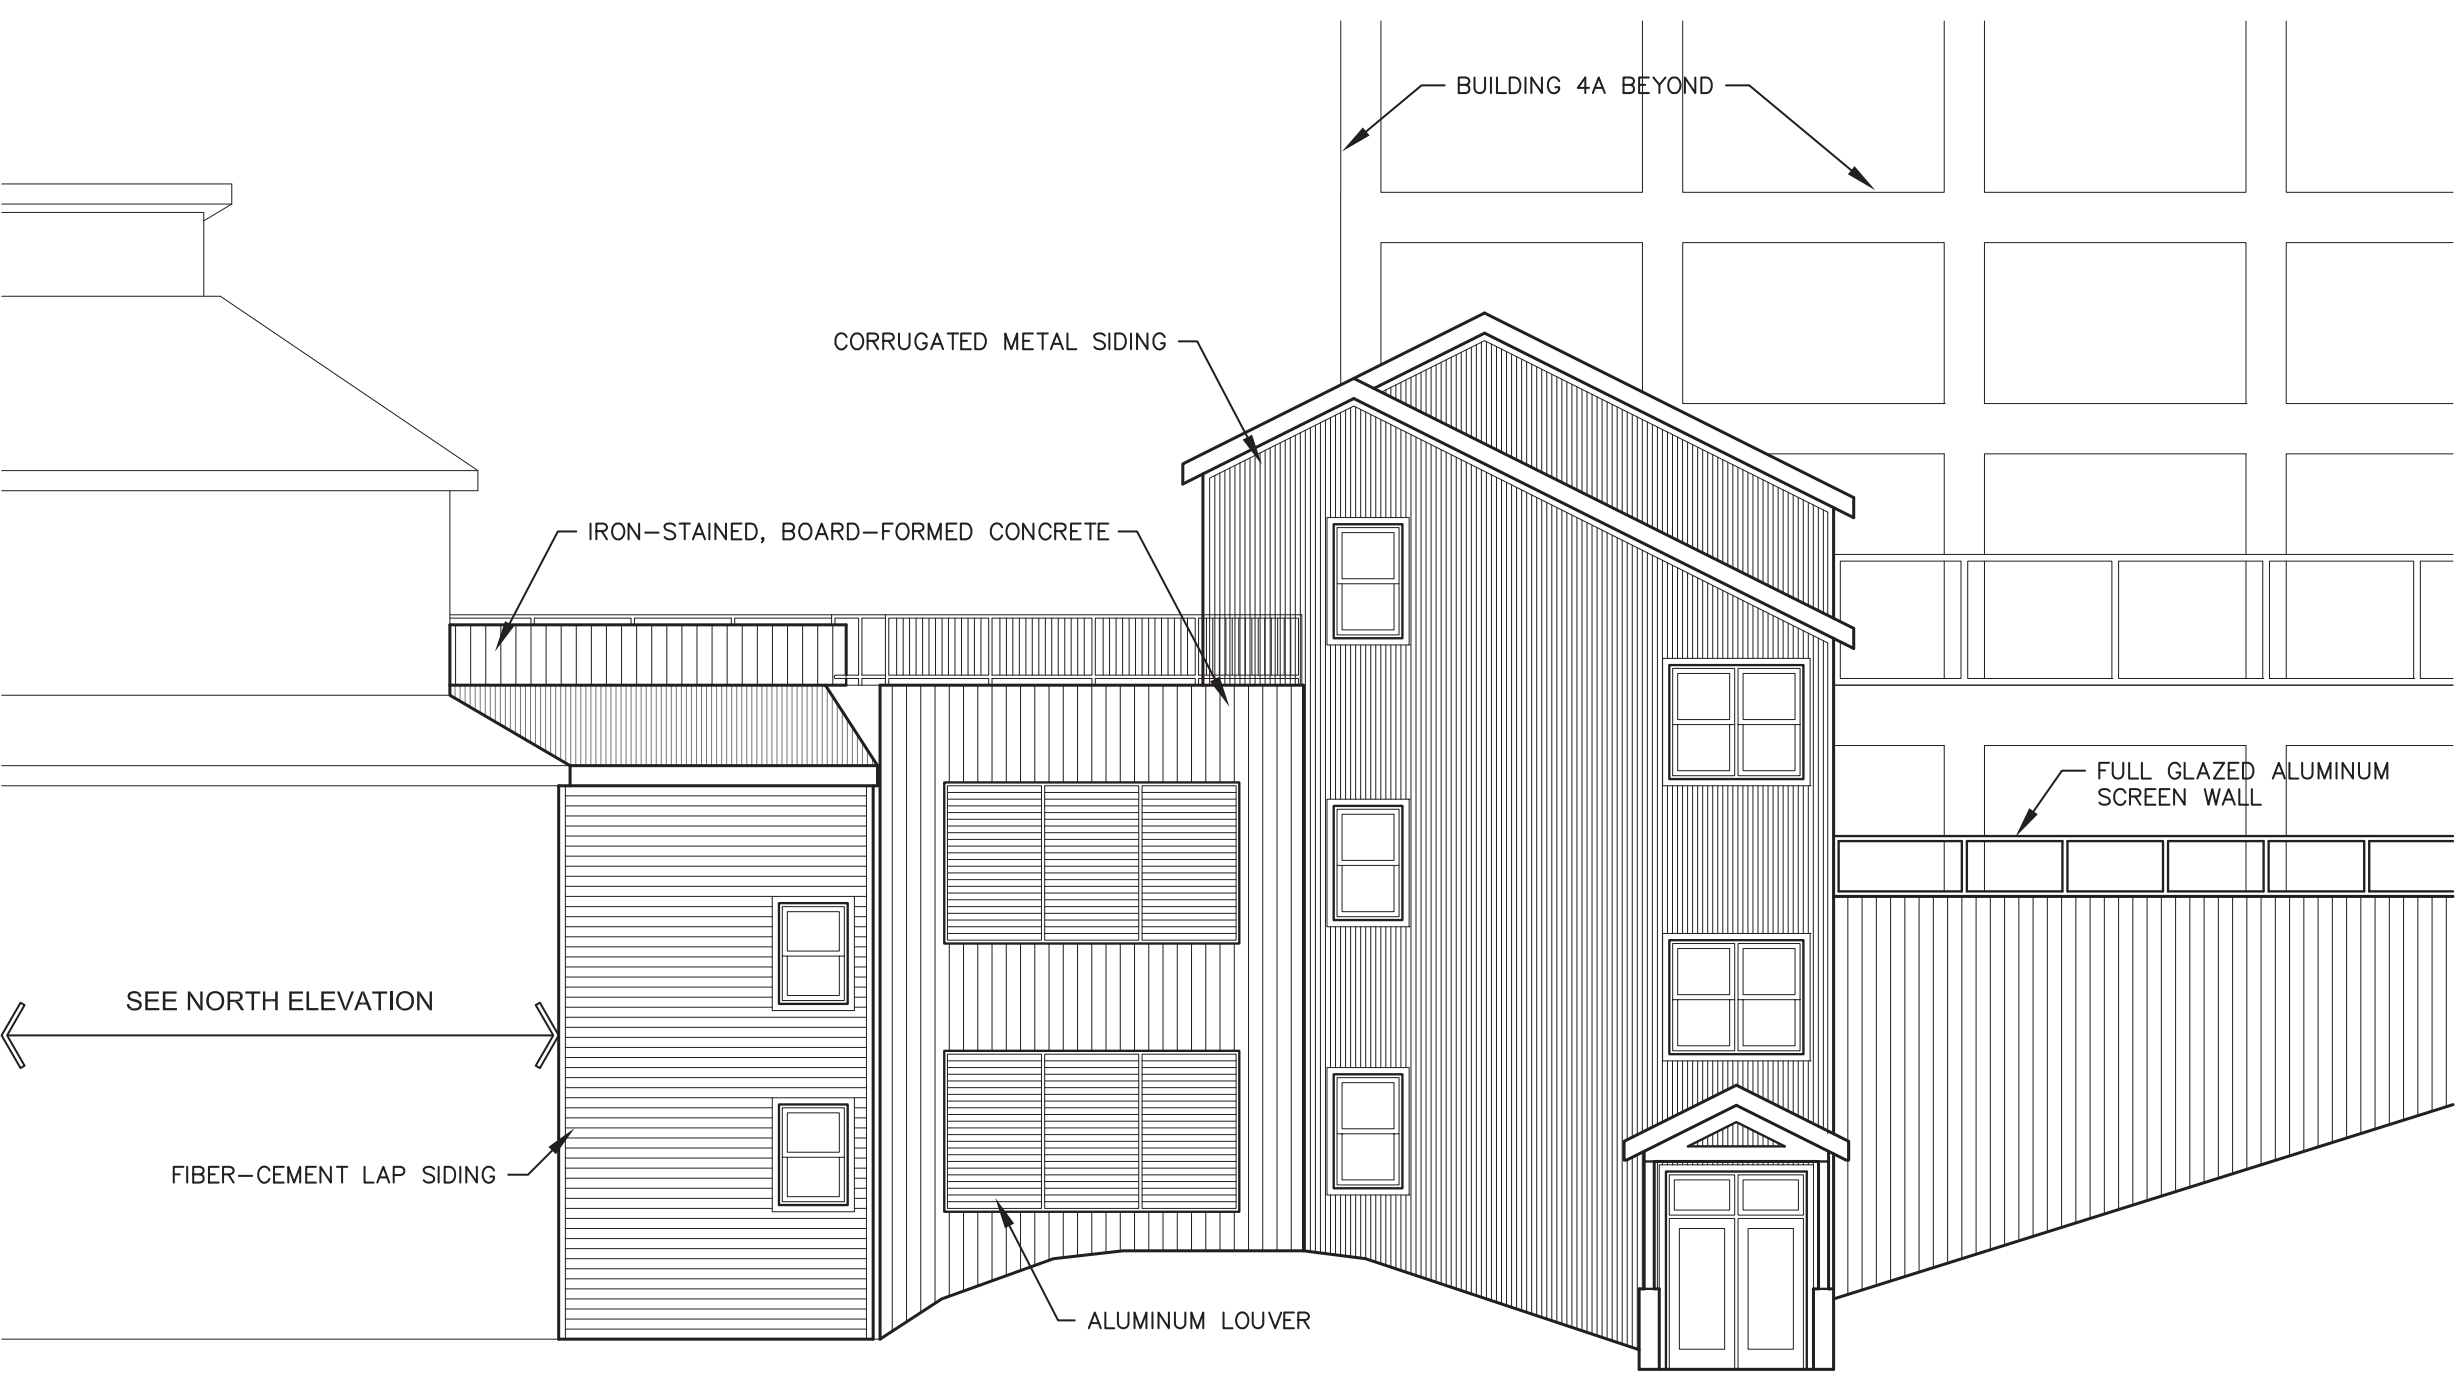

PARKING STAIR & 3A NORTH ELEVATION

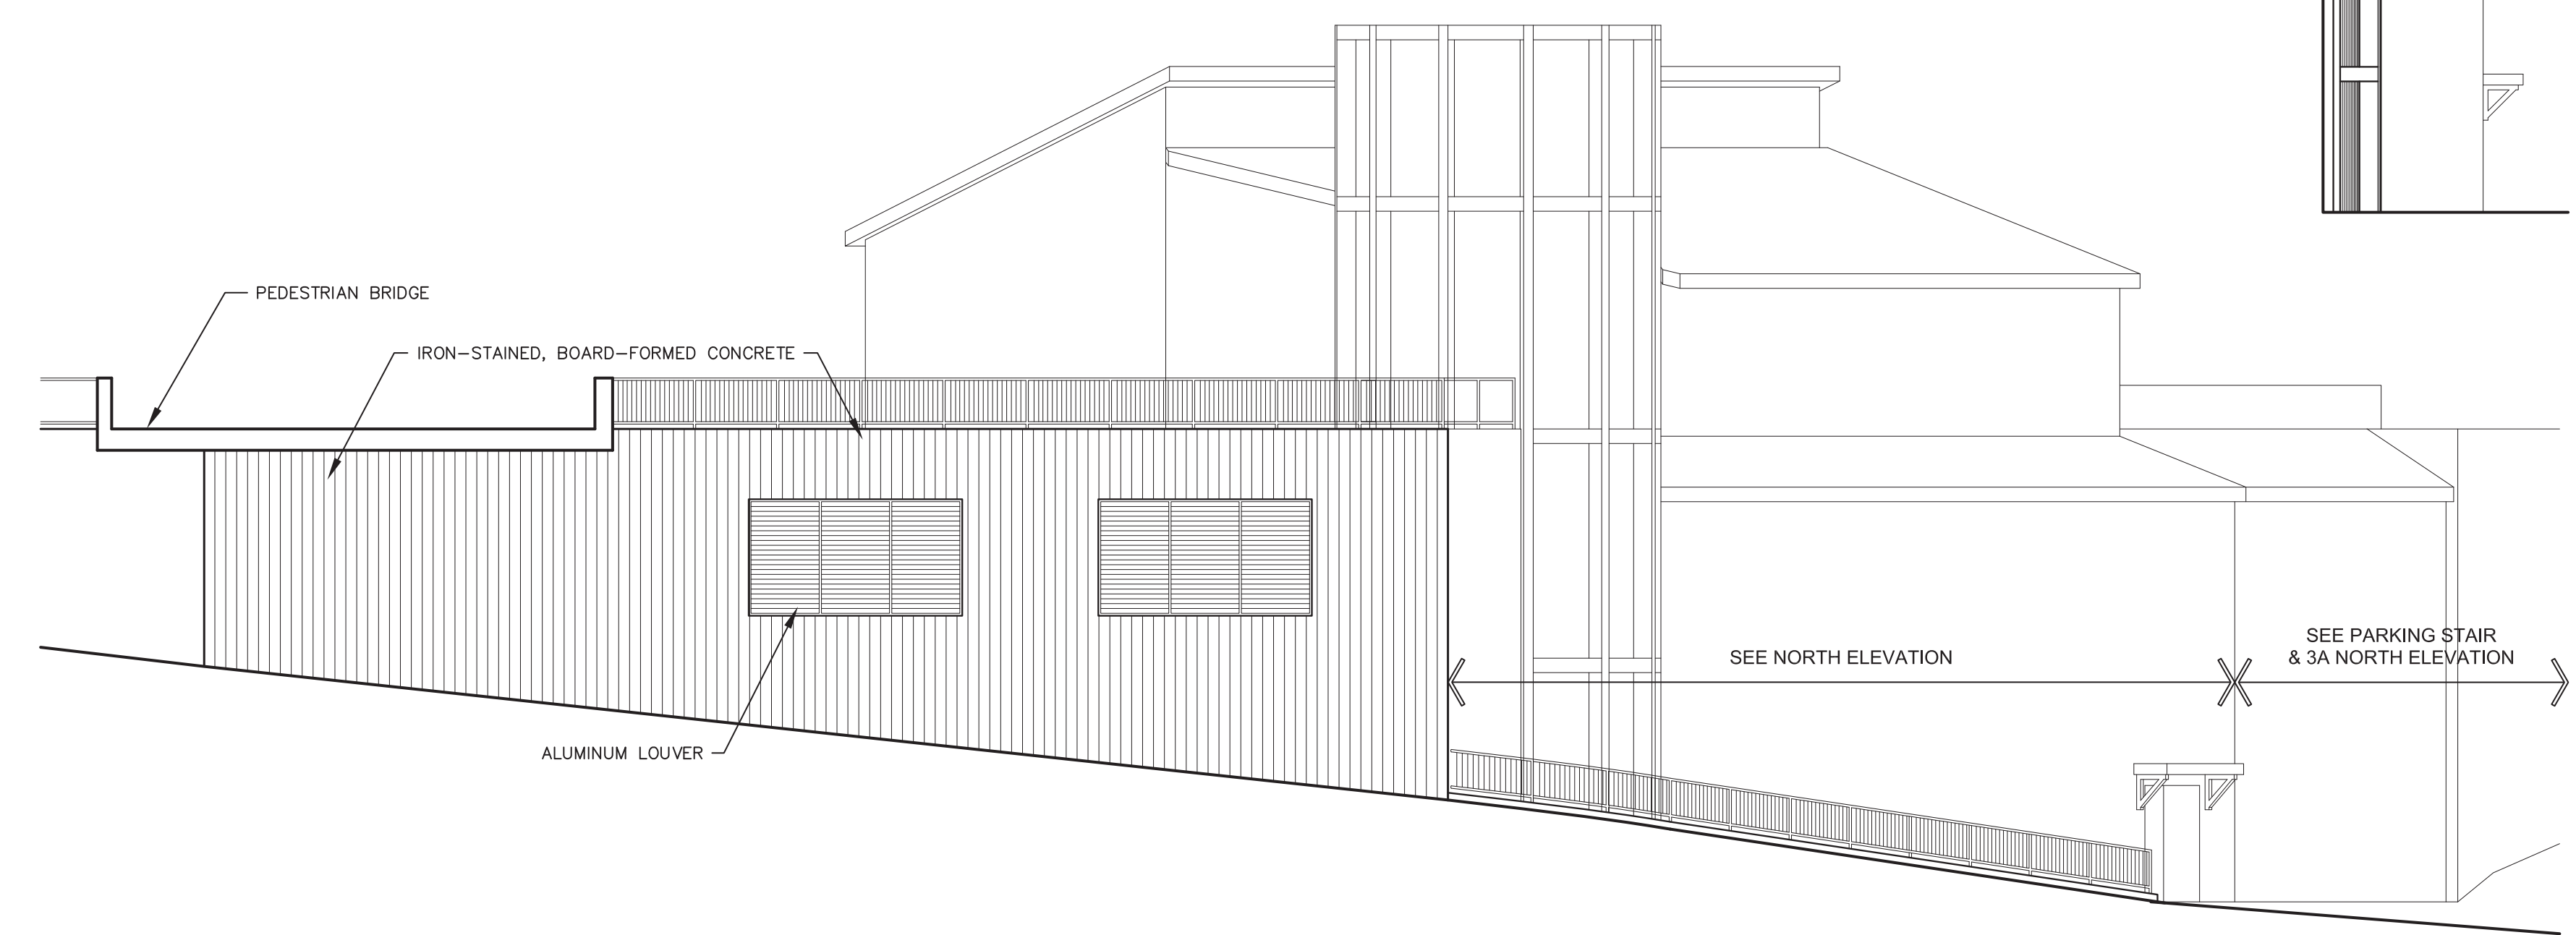

PARKING GARAGE EAST ELEVATION

