




EAST ELEVATION - EAST WING

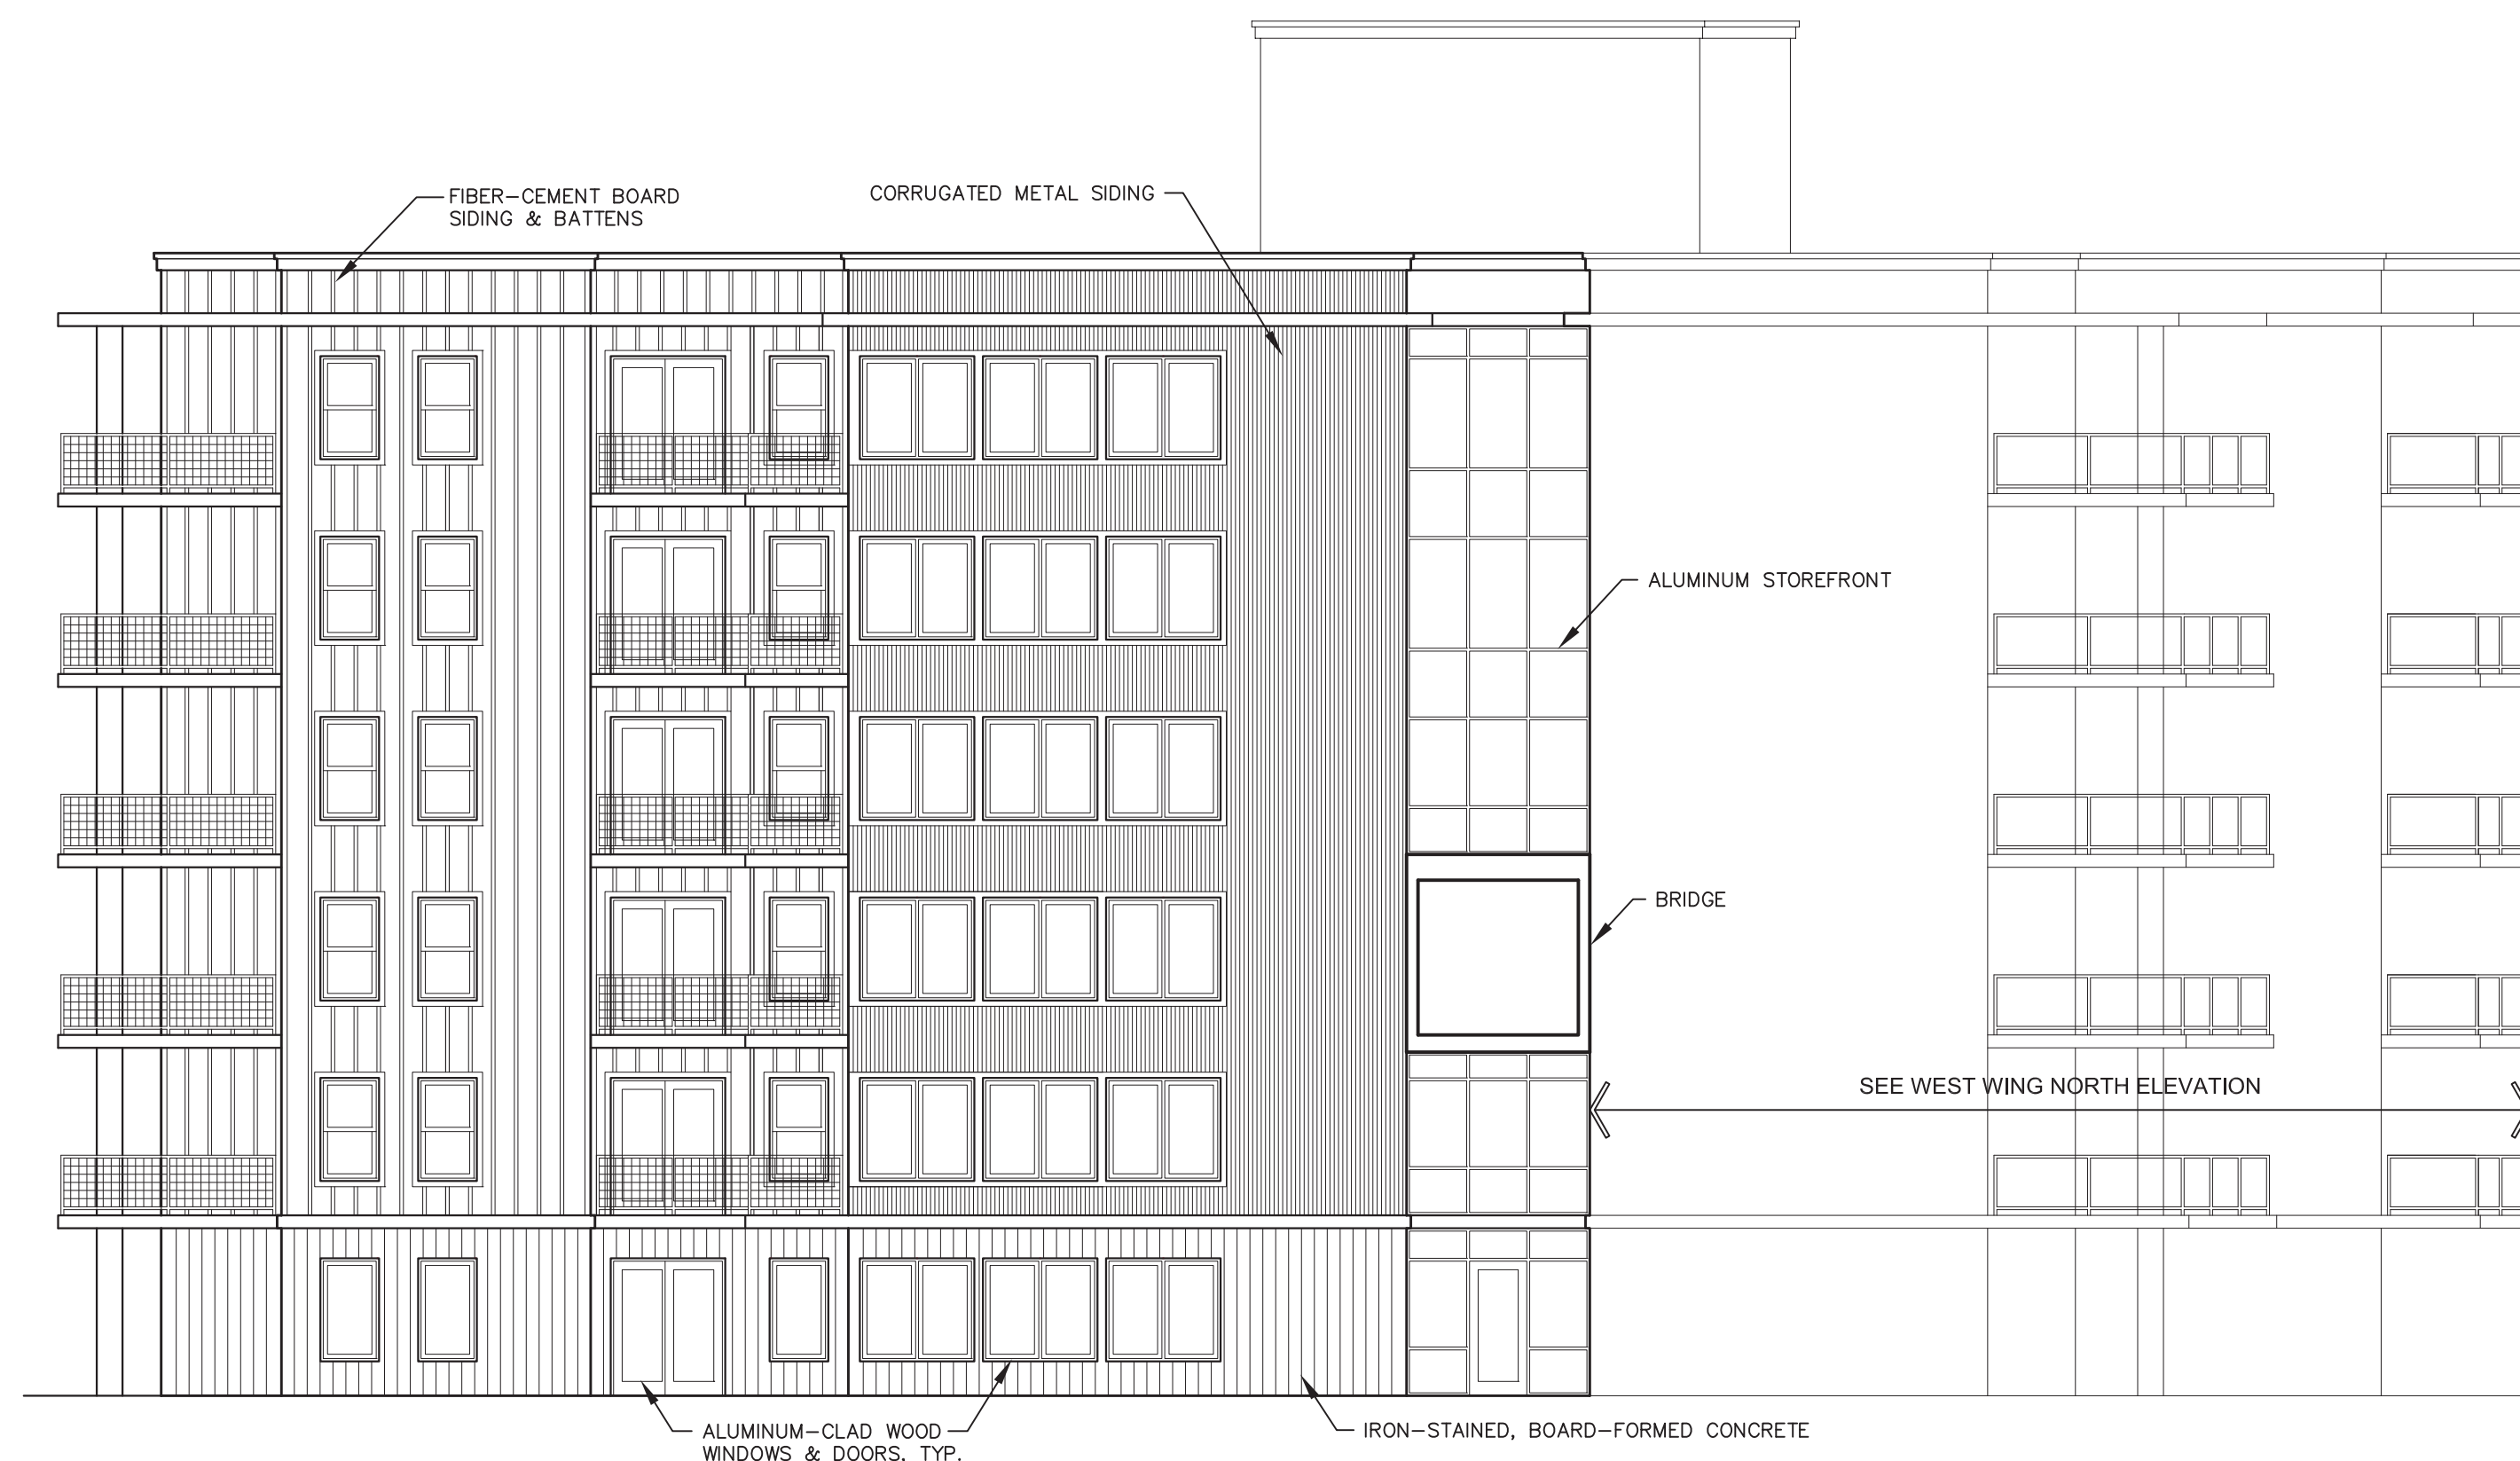

NORTH ELEVATION - EAST WING

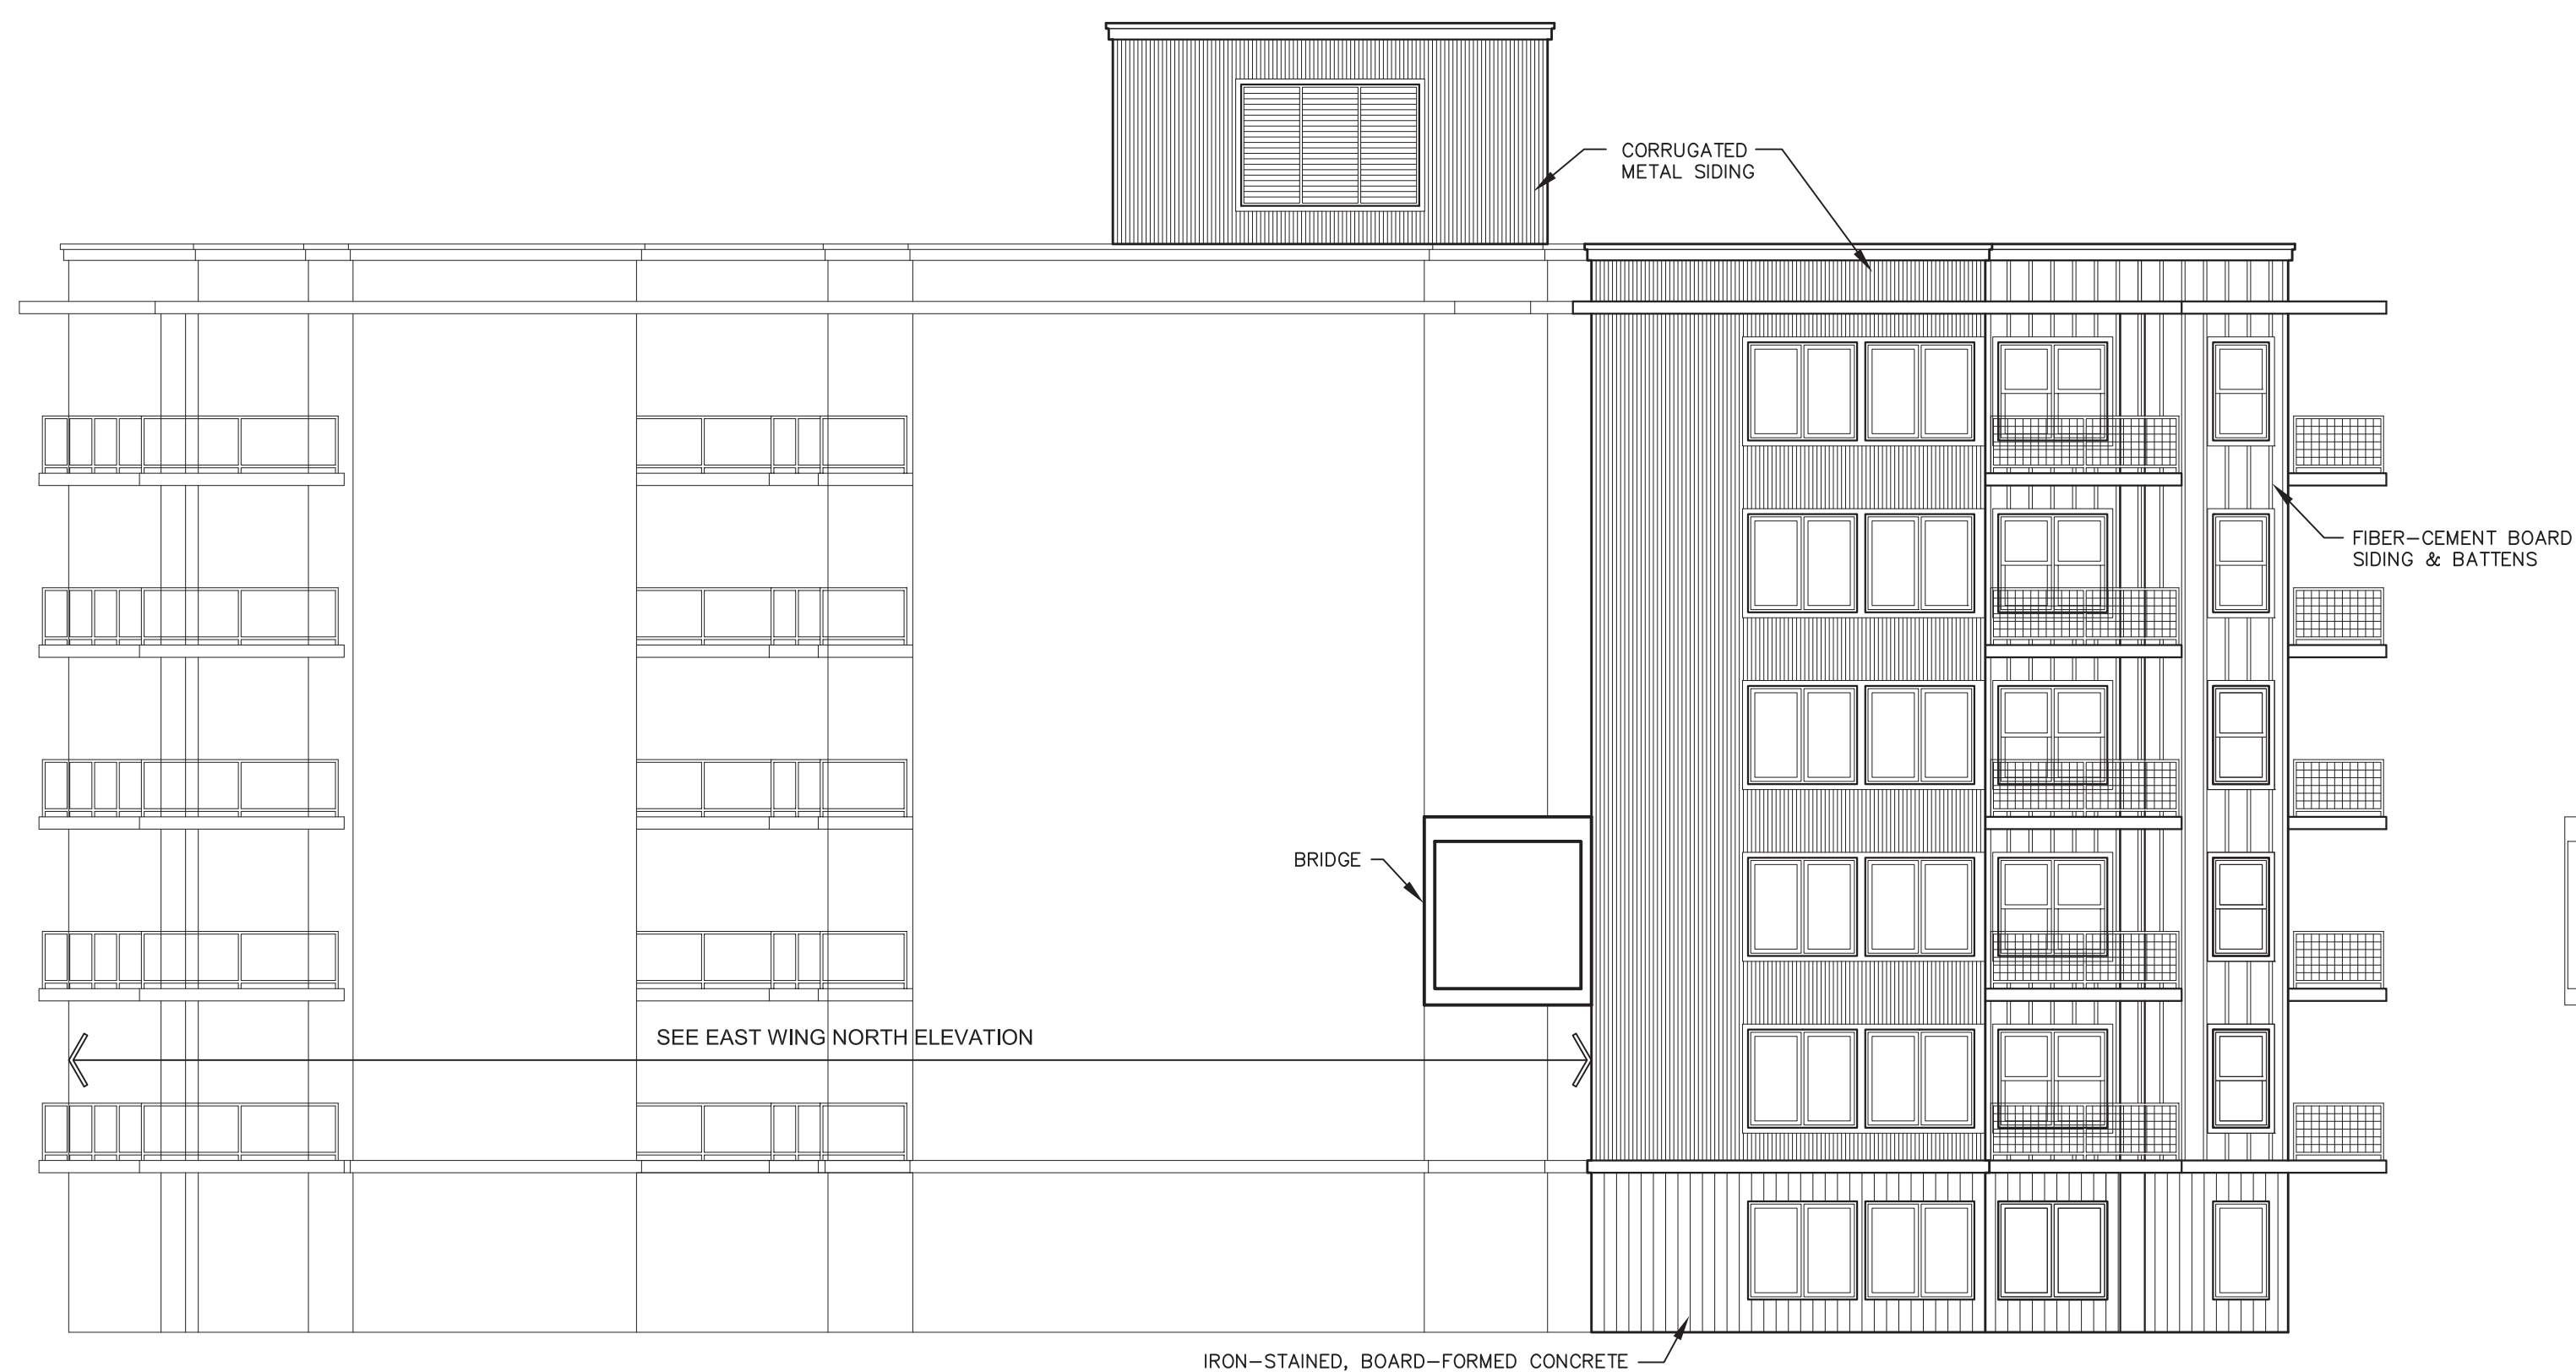

NORTH ELEVATION - WEST WING

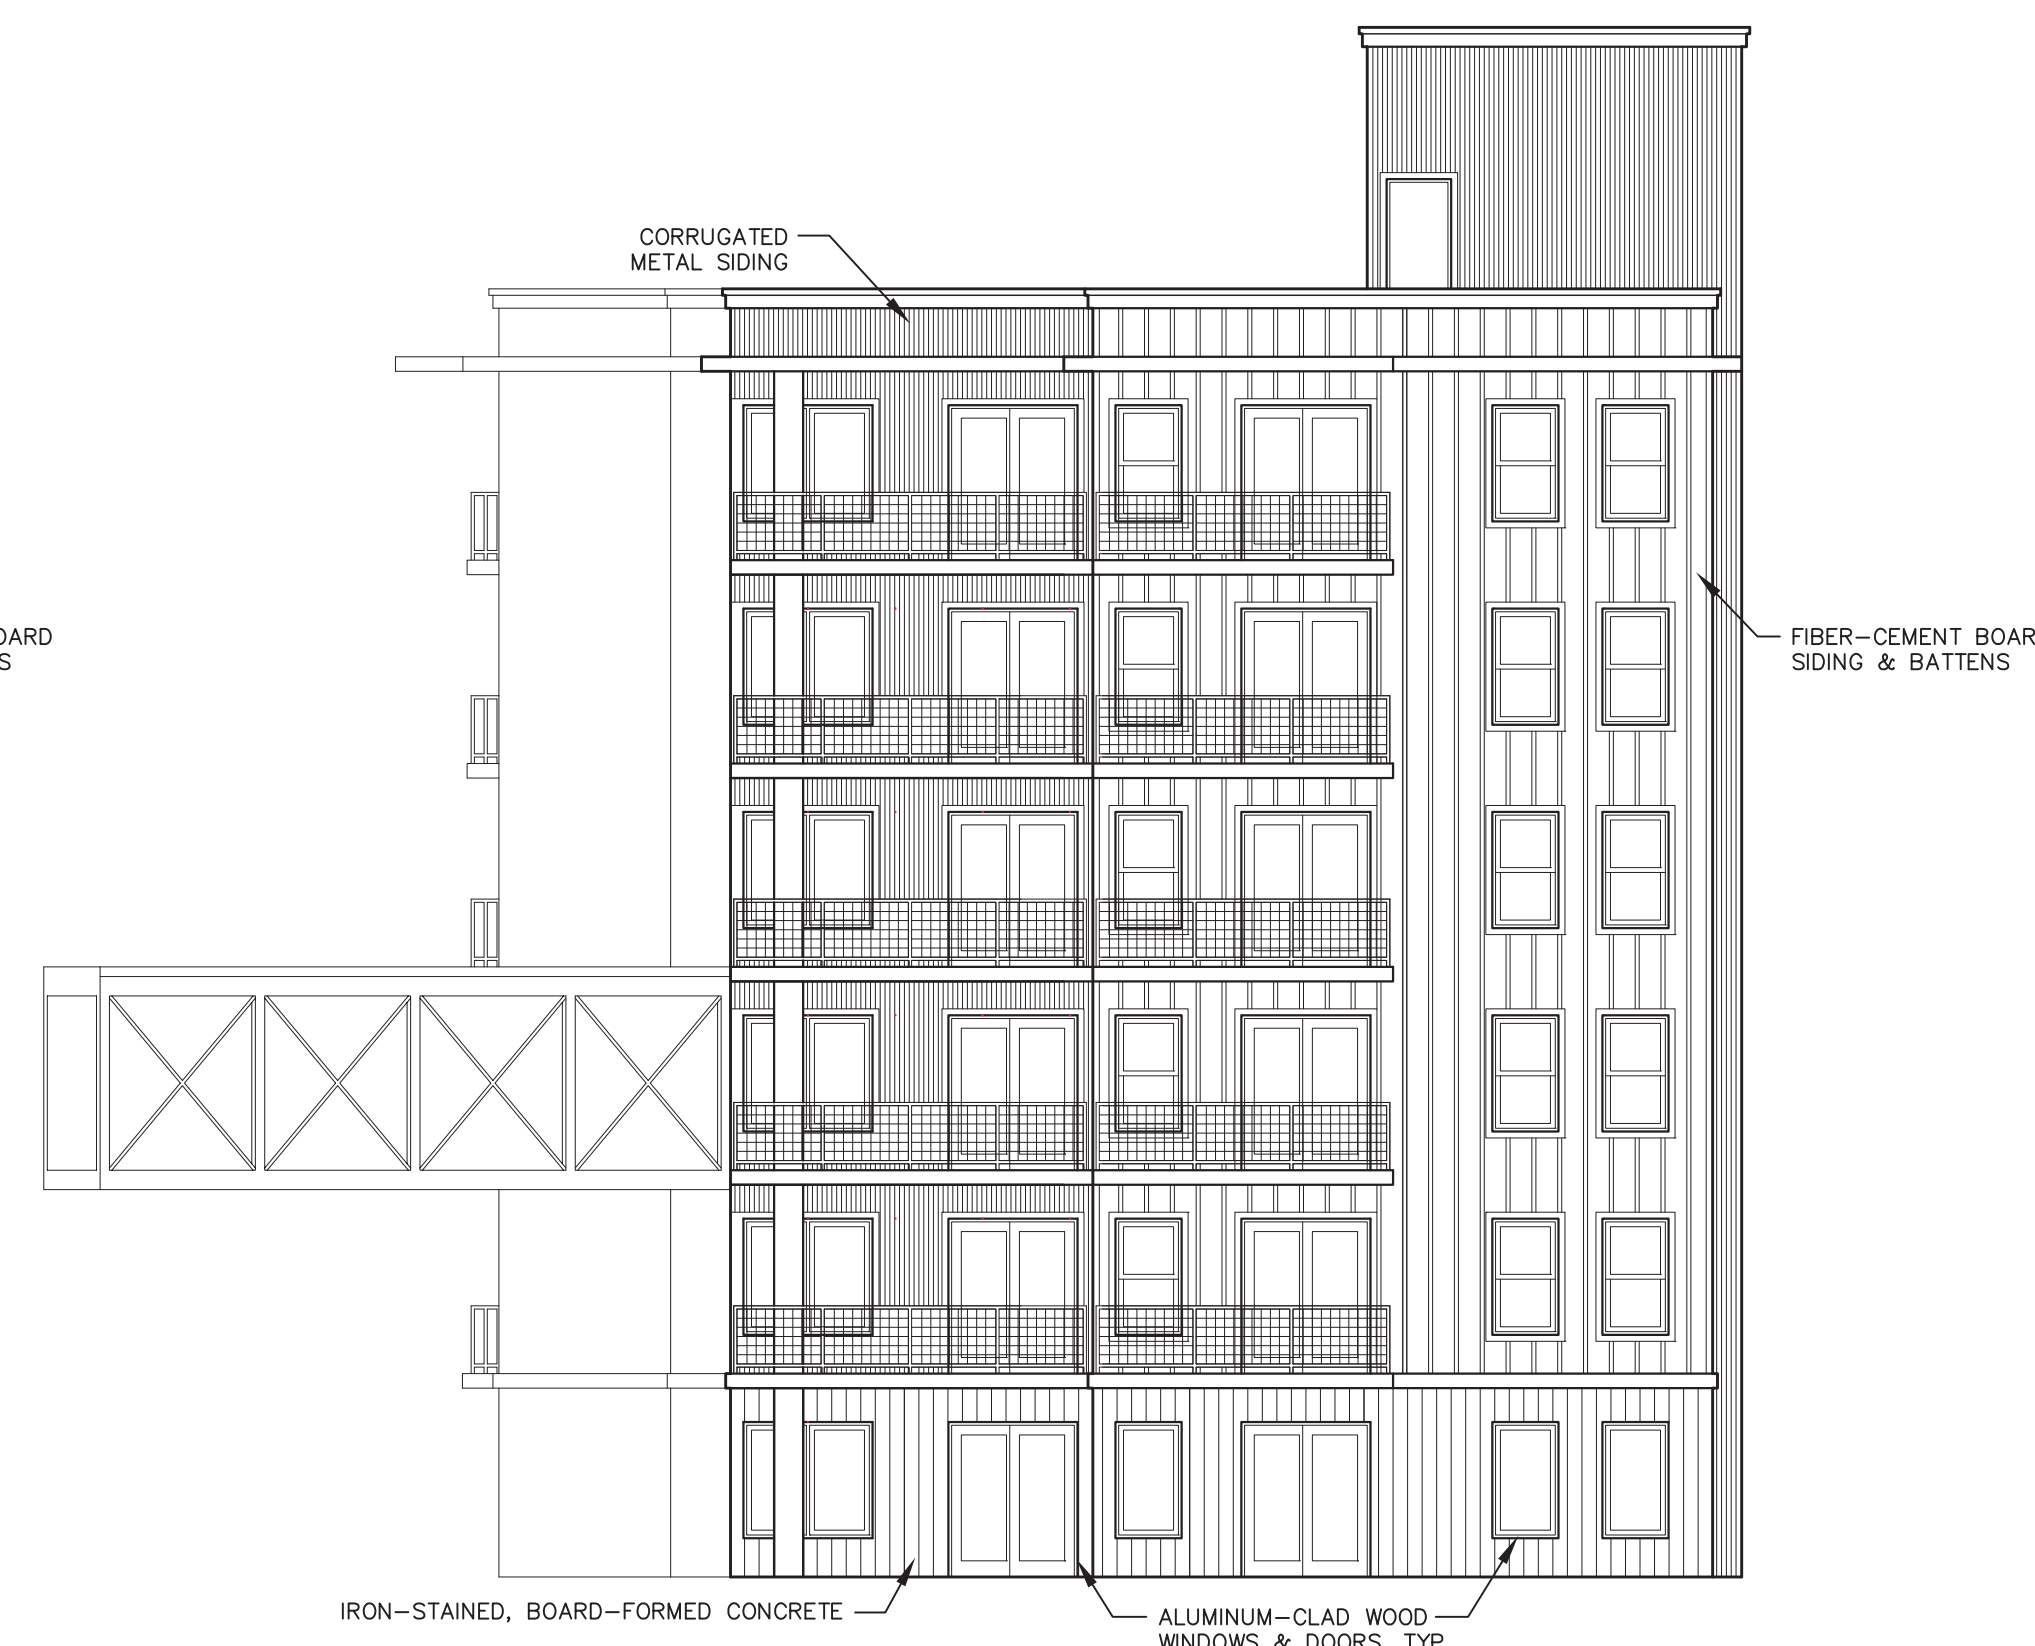

WEST ELEVATION - WEST WING

