


Note:  
Image above depicts translucent building massings and representative interior horizontal and vertical circulation

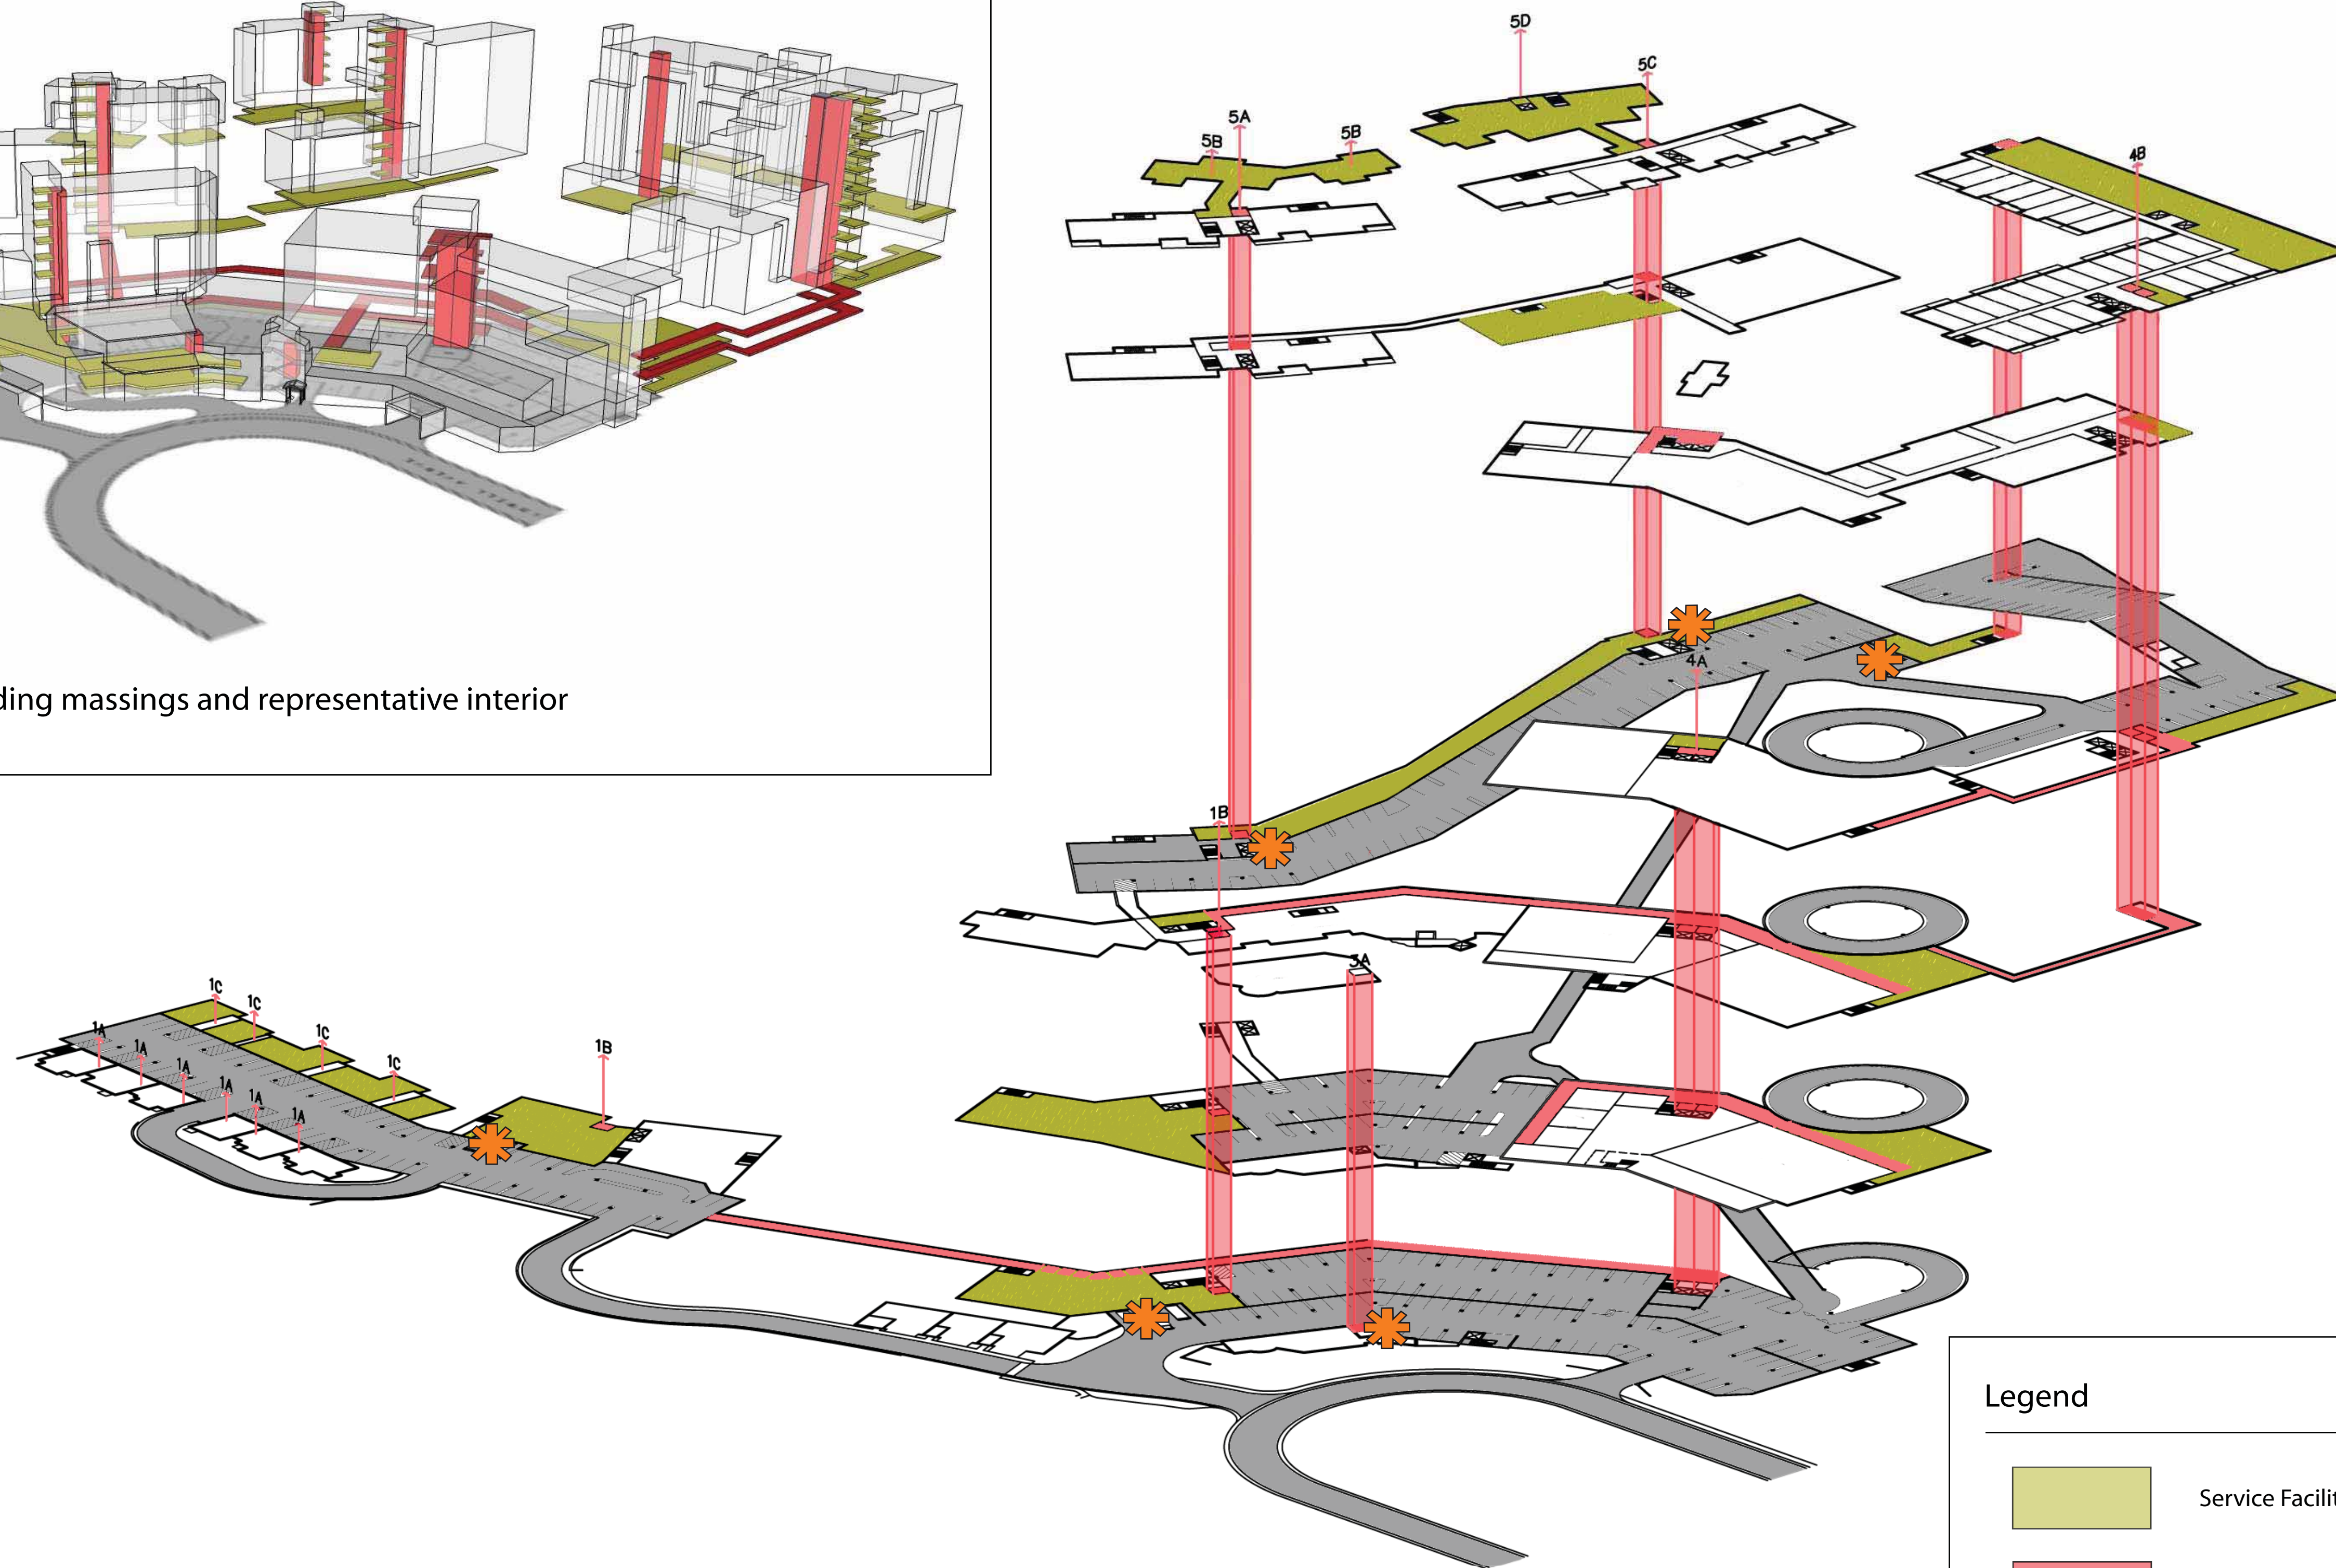

**Legend**

- Service Facility
- Service Hallway / Elevator
- Vehicular Access Point

Note:  
Image above depicts an exaggerated verticle seperation for each floor level shown without building massing and represents only the service related horizontal and vertical circulation.