



EAST UNITS  
SOUTHEAST ELEVATION

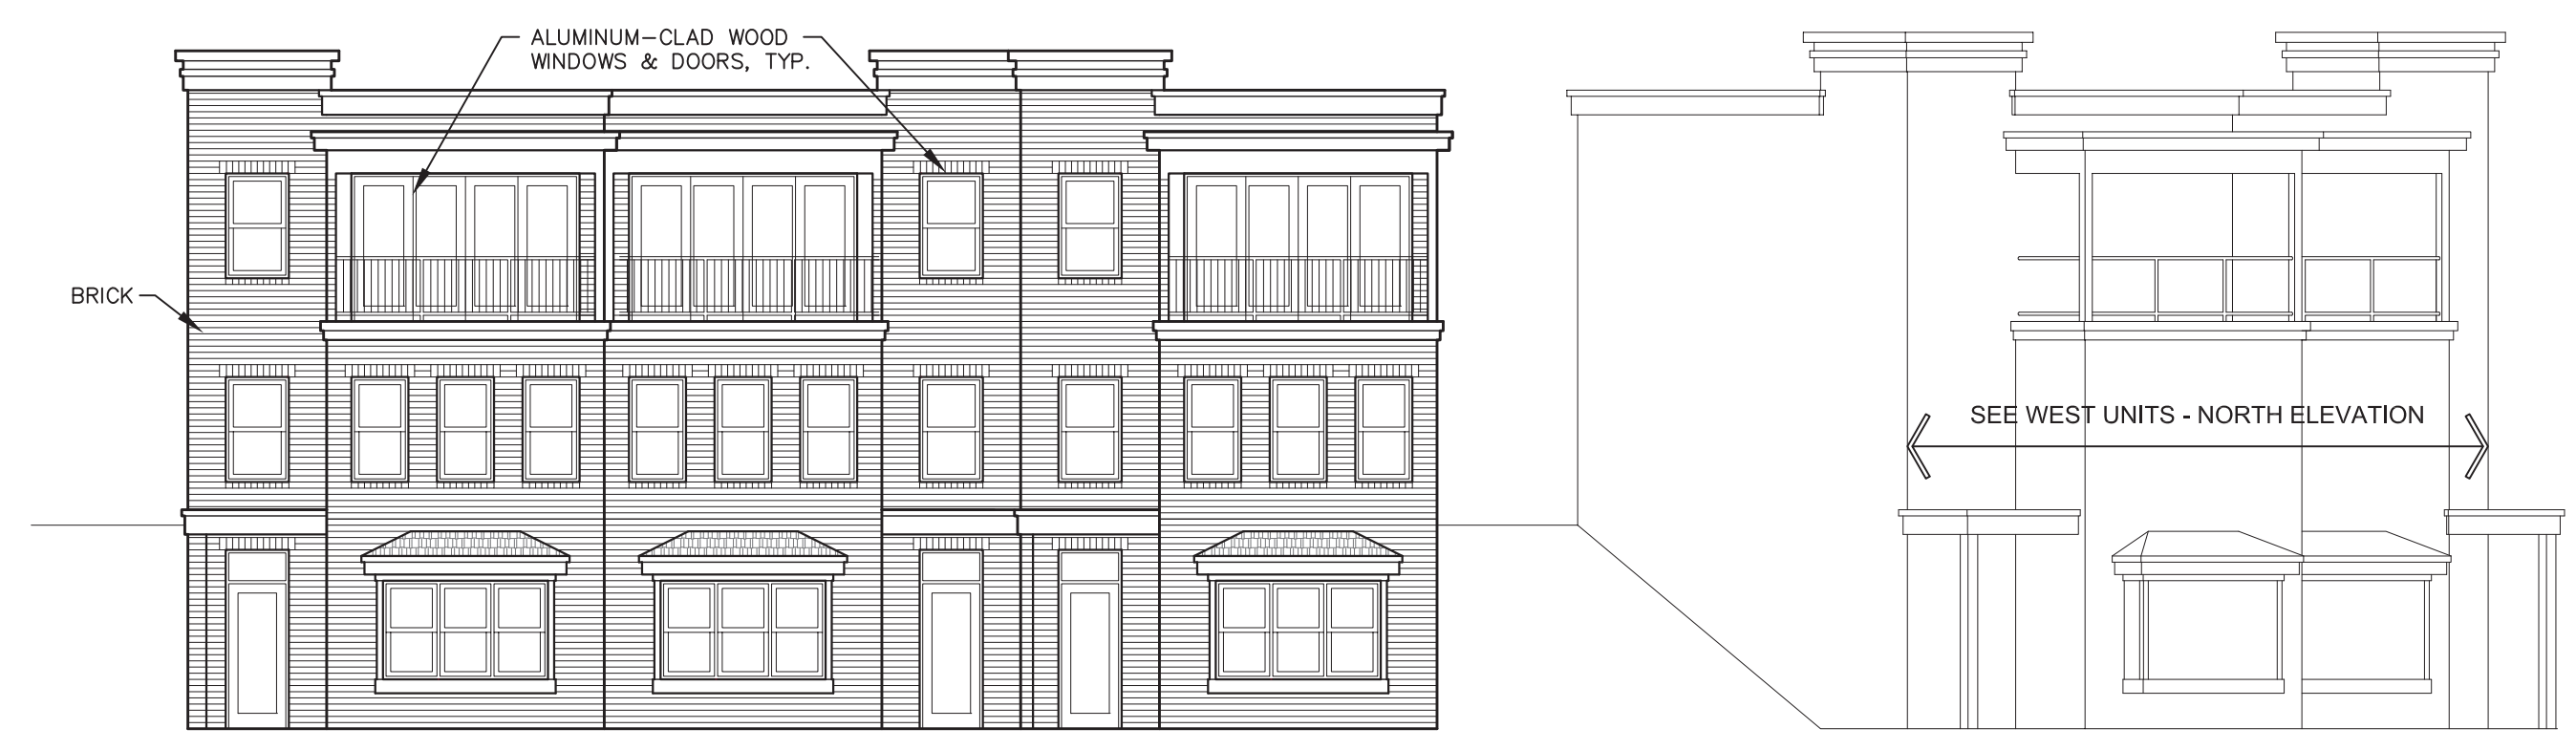

EAST UNITS - NORTHEAST ELEVATION

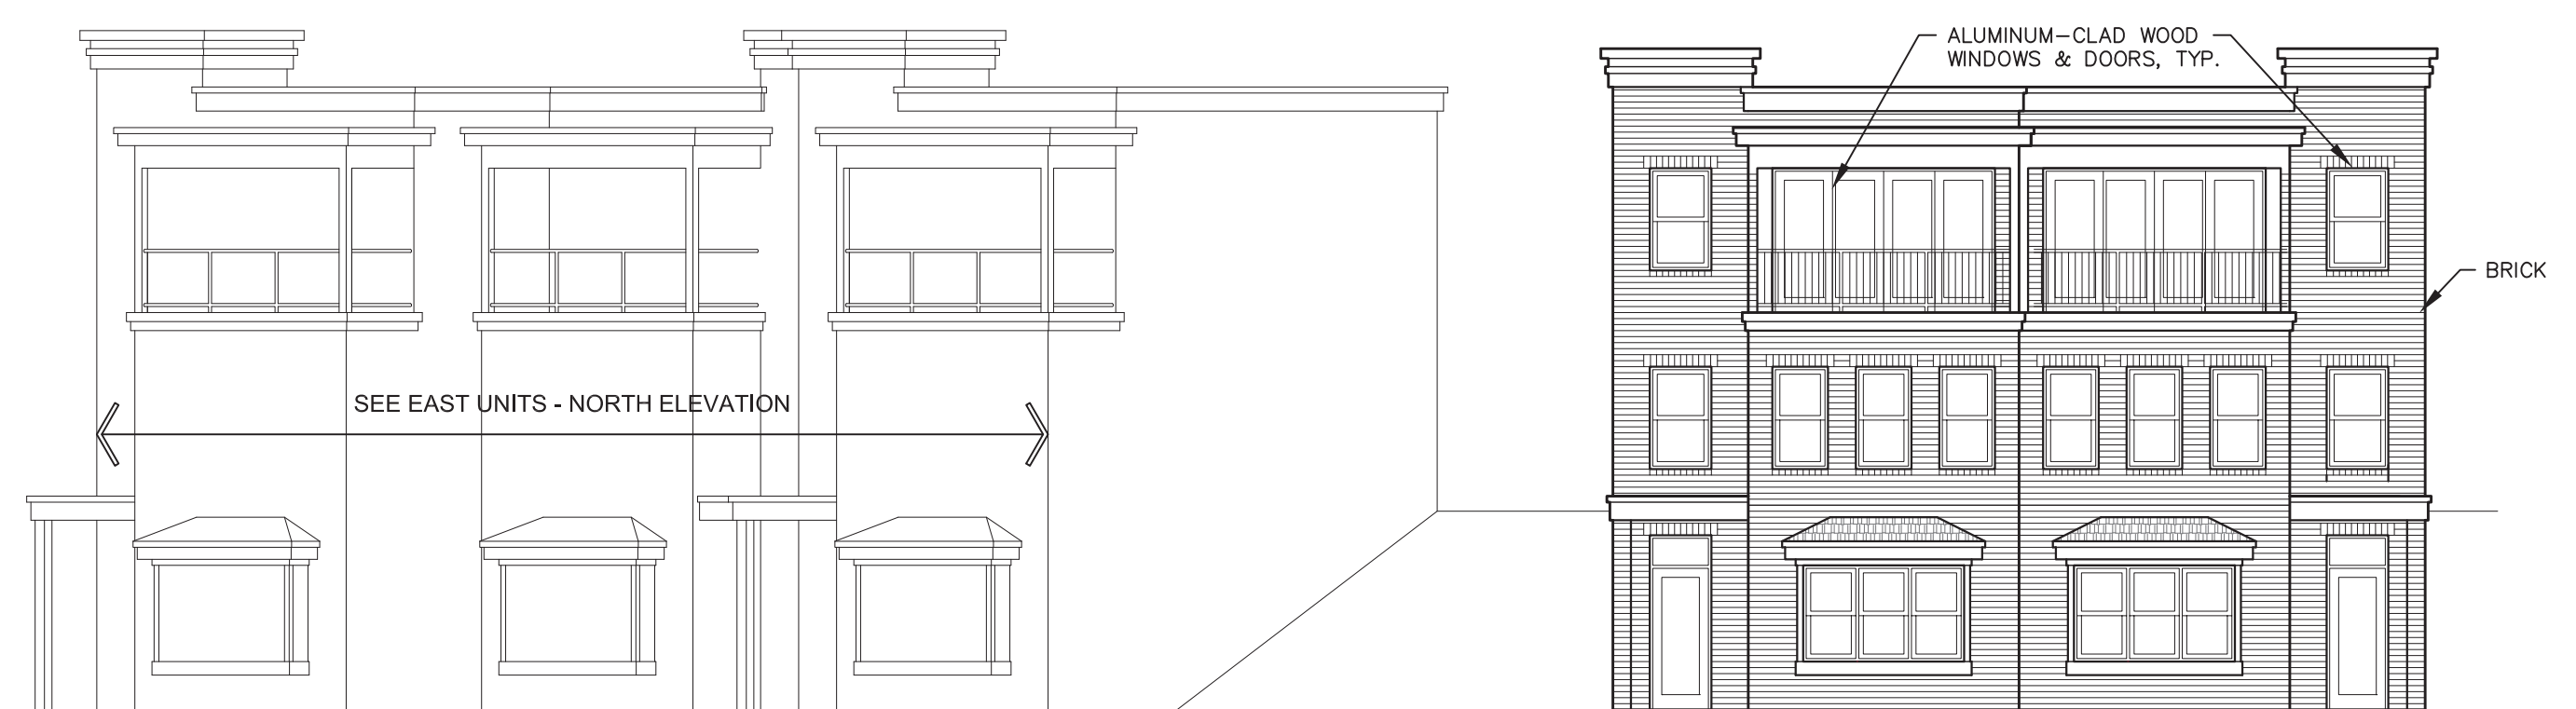

WEST UNITS - NORTH ELEVATION

