


CIRCULATION CORE - EAST ELEVATION



EAST WING - EAST ELEVATION

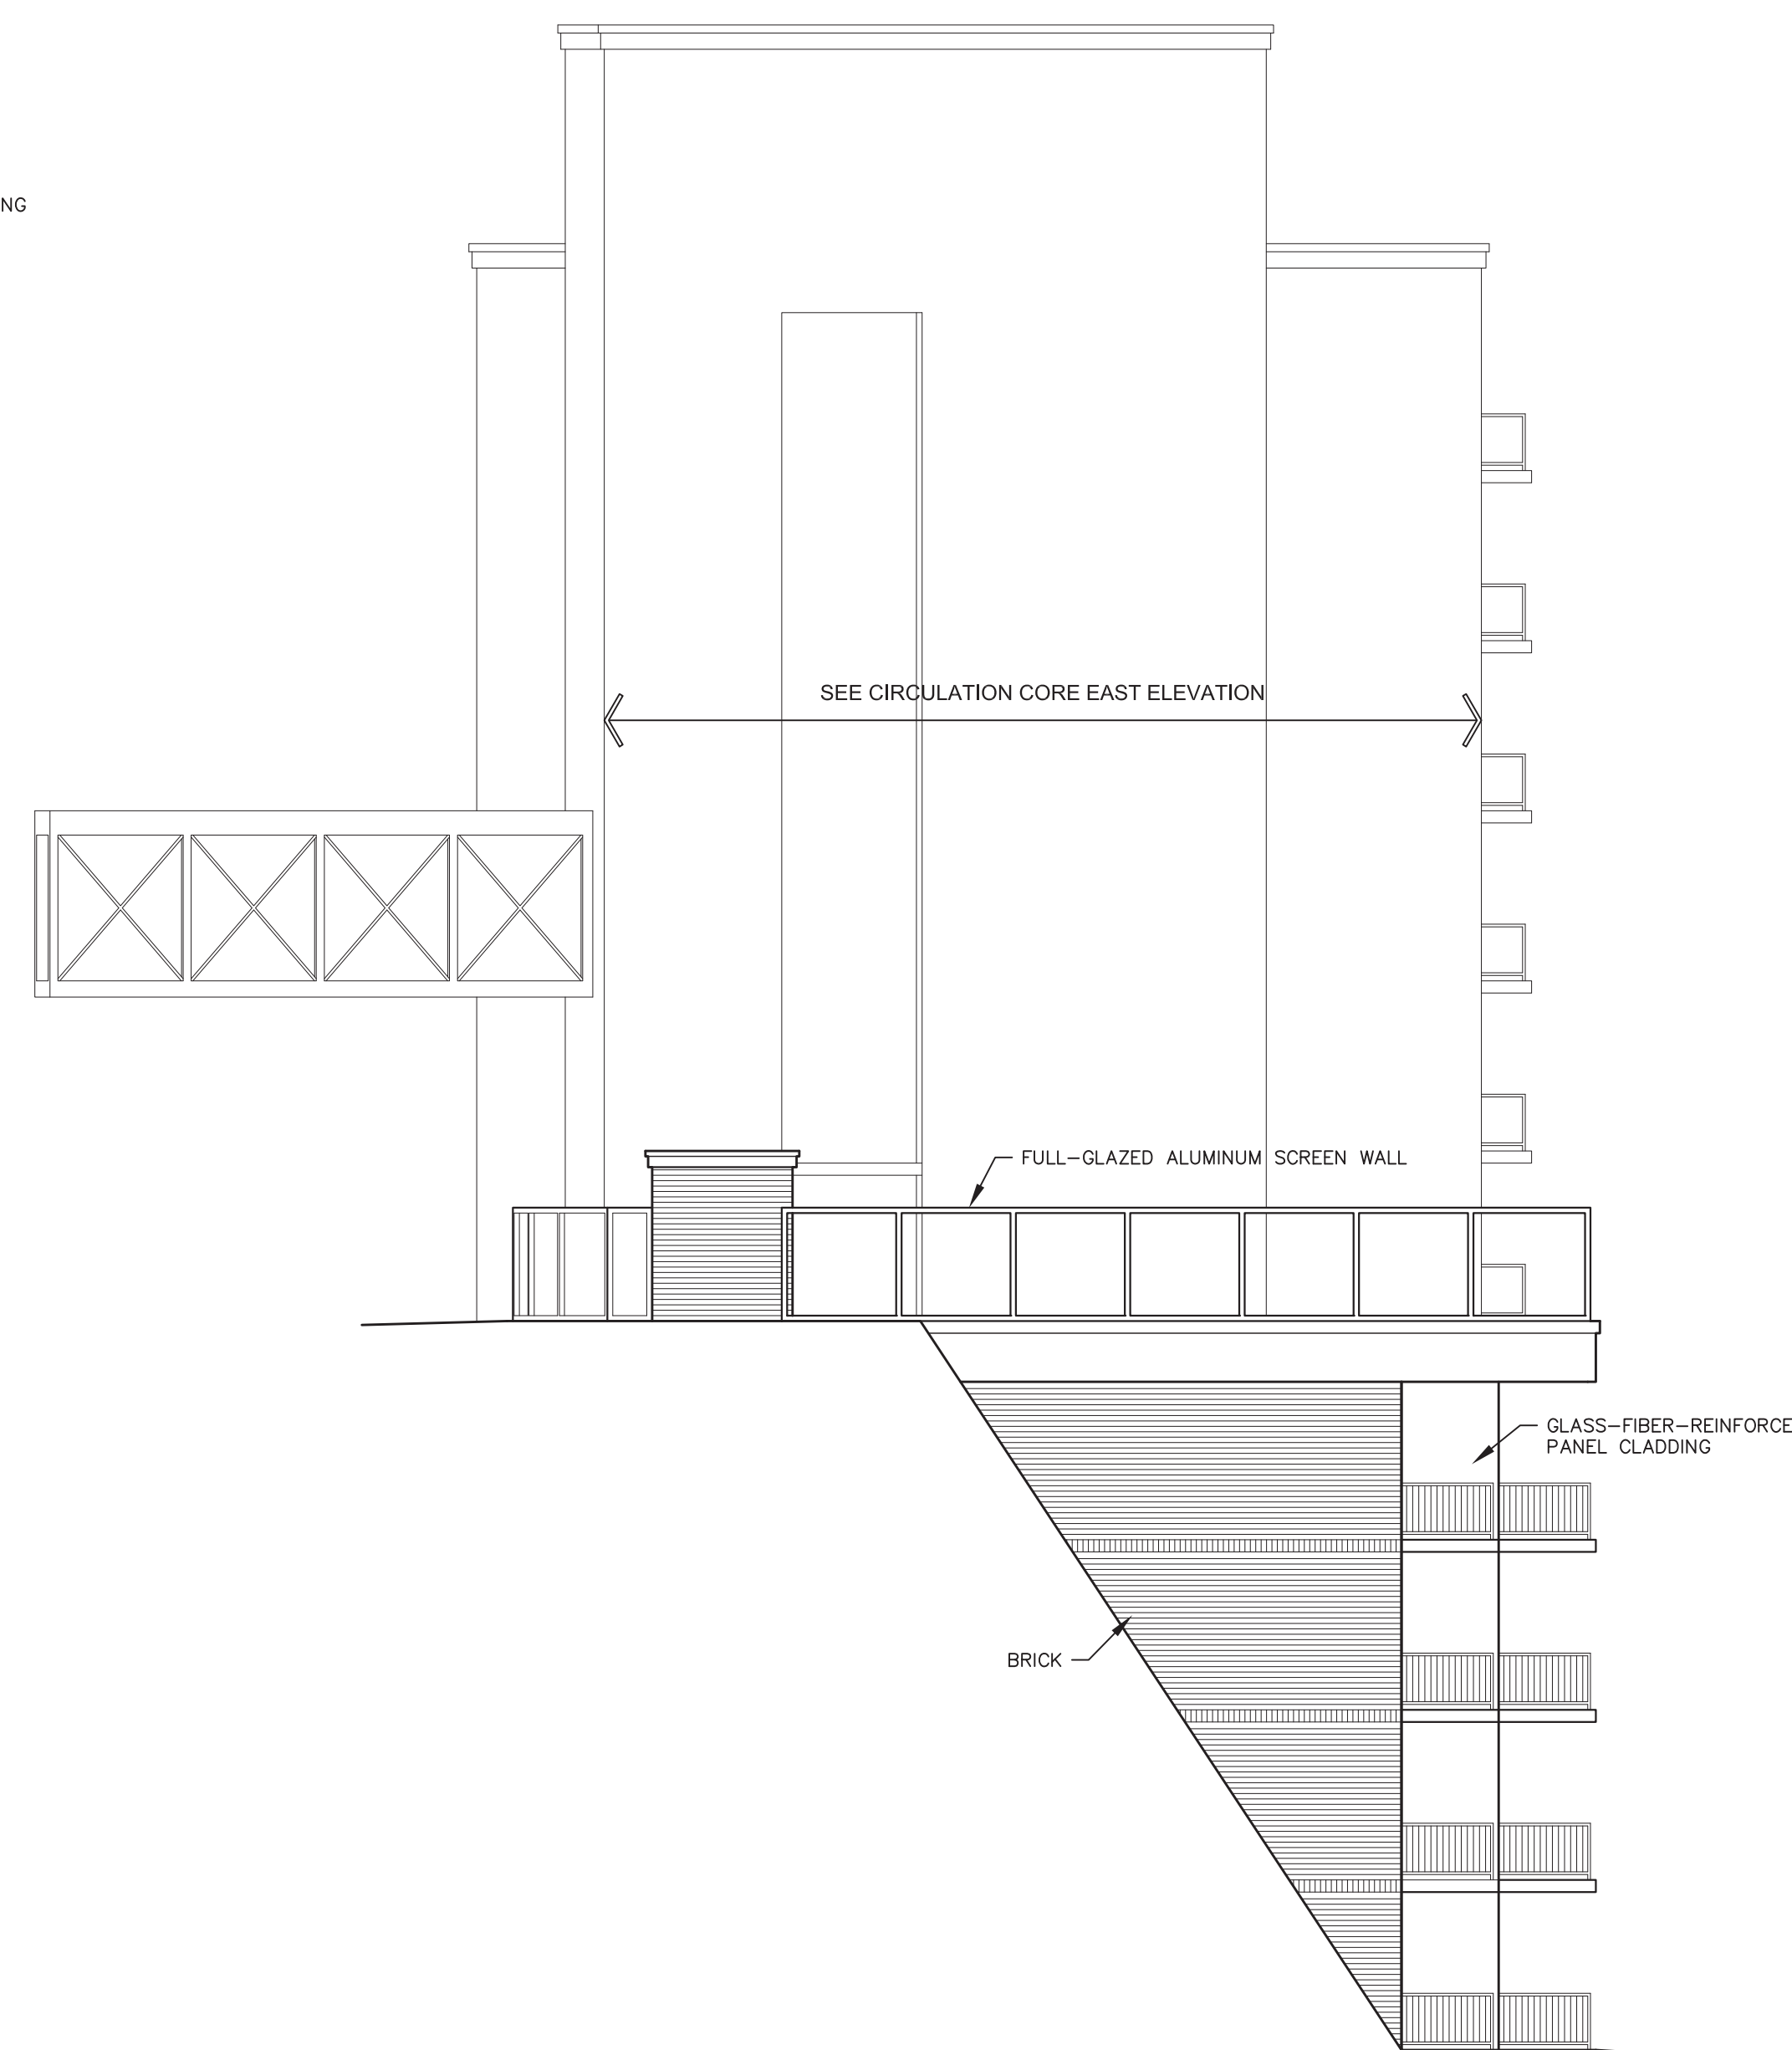